


Revisions



Existing Front Elevation

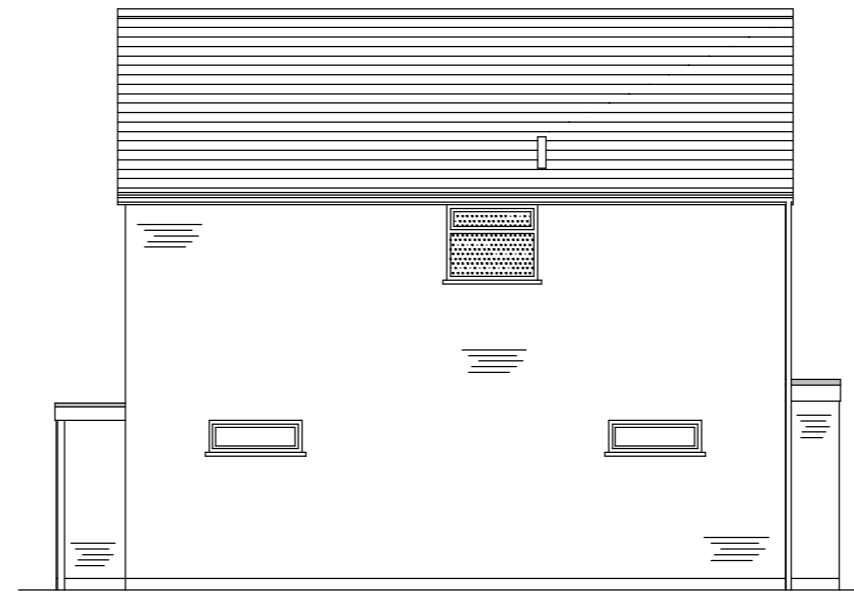

Existing Side Elevation



Existing Rear Elevation



Existing Side Elevation



Scale Bar

Notes

The contractor is responsible for checking dimensions on site before work is carried out.
SGT Building Design to be notified of any discrepancies.
© SGT Building Design unless otherwise agreed.

SGT Building Design

drawing title
First Floor Side Extension, Single Storey
Front & Rear Extensions & Alterations

site

scale 1:100 @ A2	drawing no. 1000-01
date	revision