


## Revisions

A - Depth of rear extension reduced to 3.6m.

Facing brickwork to match existing to all elevations.  
Roof tiles to front and main roof to match existing.  
Roof tiles to rear extension to be Forticrete Centurion tiles,  
colour to match existing, with 100mm headlap.  
Roof lights to rear to be Fakro type with flashing kit suitable  
for tiles and 12.5 degree pitch.  
Materials for windows and doors to match existing as far as possible.




Proposed Front Elevation

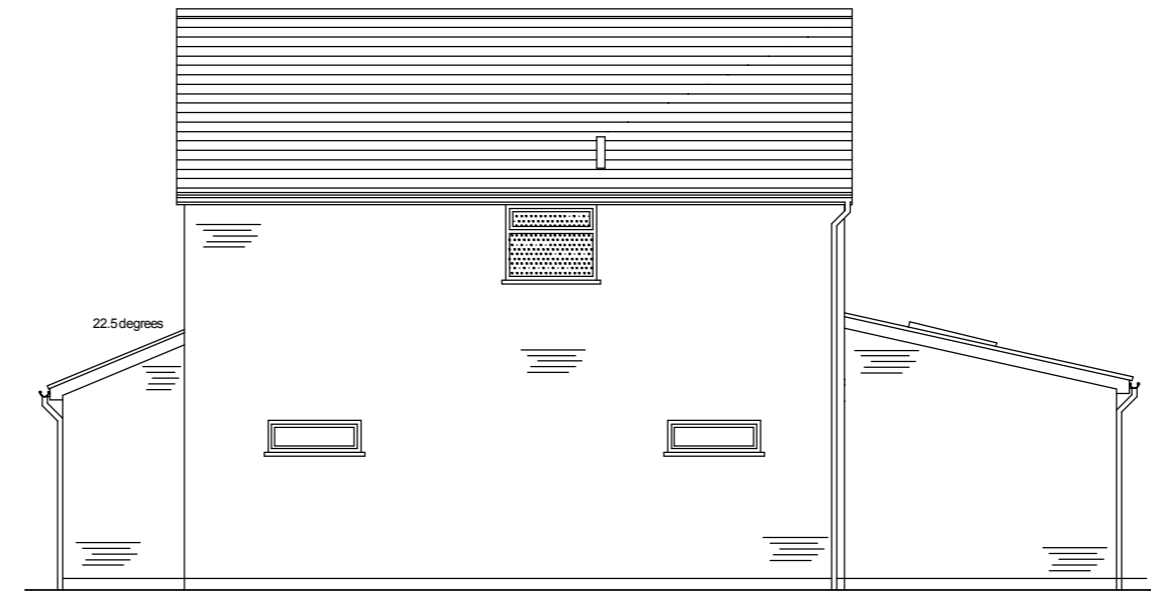

Proposed Side Elevation



Proposed Rear Elevation

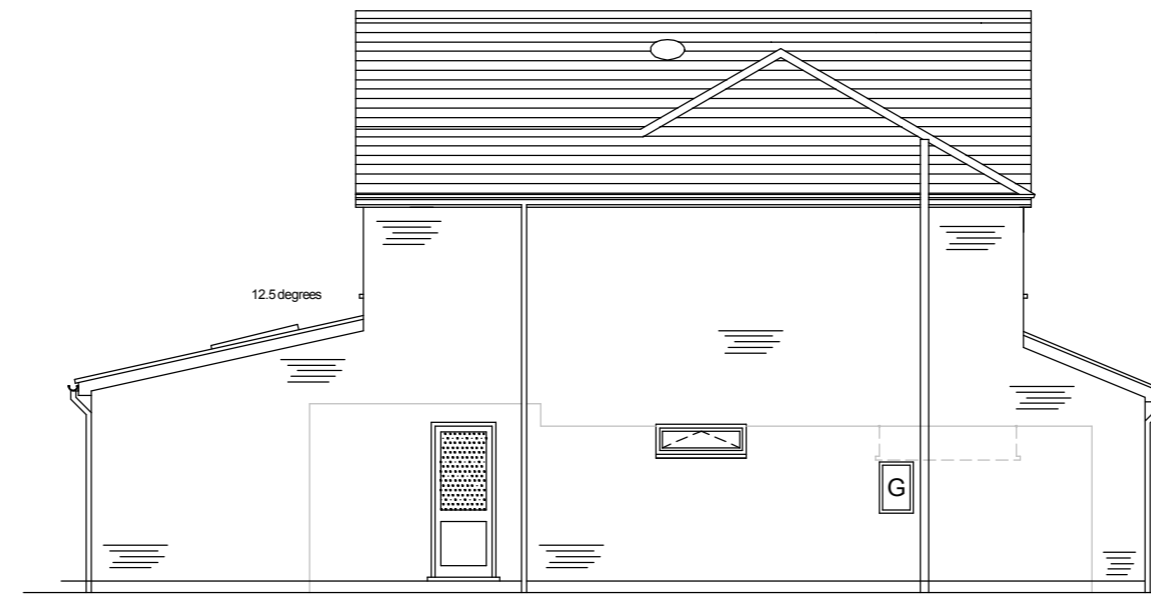

Proposed Side Elevation



Scale Bar

## Notes

The contractor is responsible for checking dimensions on site before work is carried out.  
SGT Building Design to be notified of any discrepancies.  
© SGT Building Design unless otherwise agreed.

*SGT Building Design*

drawing title  
First Floor Side Extension, Single Storey  
Front & Rear Extensions & Alterations

site

scale 1:100 @ A2  
date

drawing no. 1000-02  
revision A