



Revisions




Proposed Rear Elevation

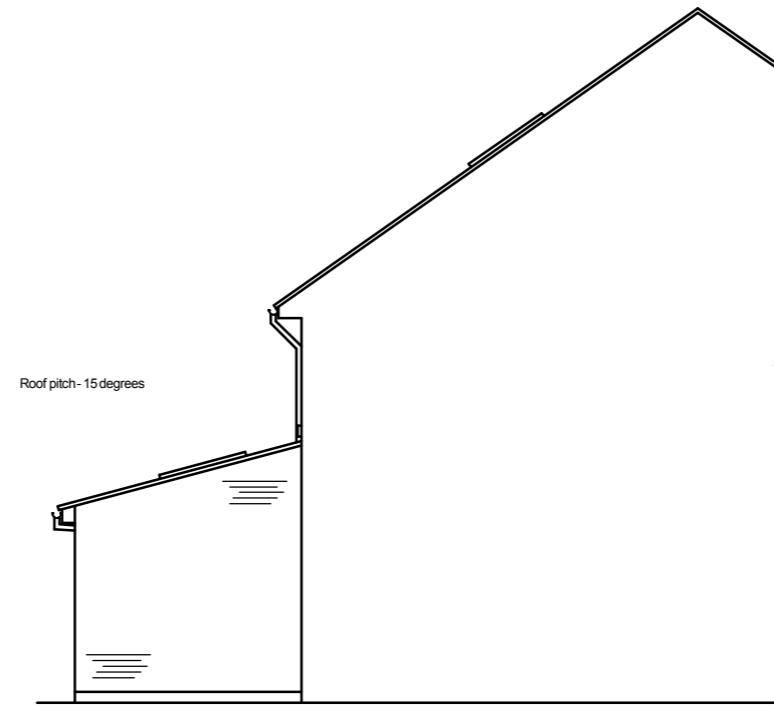


Proposed Side Elevation (Part)

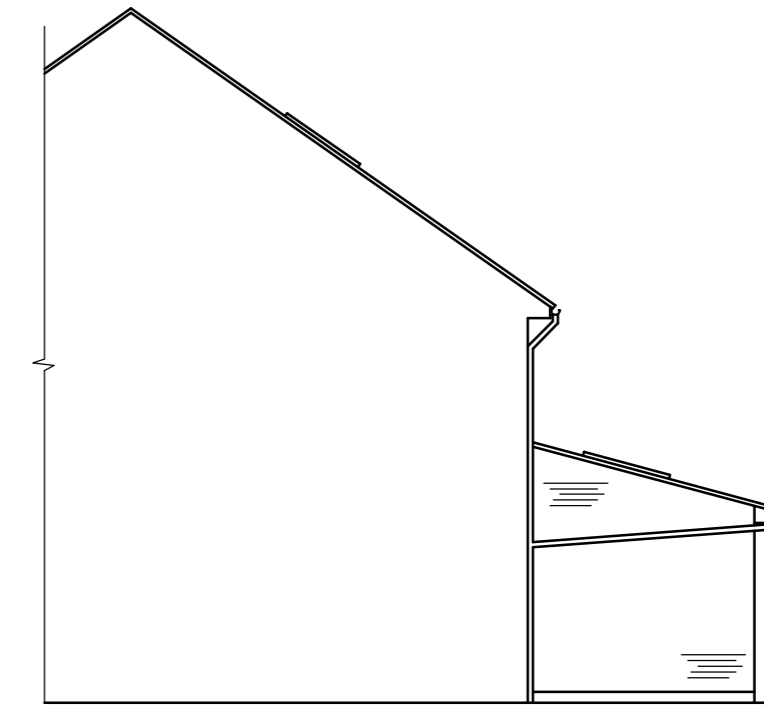

Proposed Side Elevation (Part)

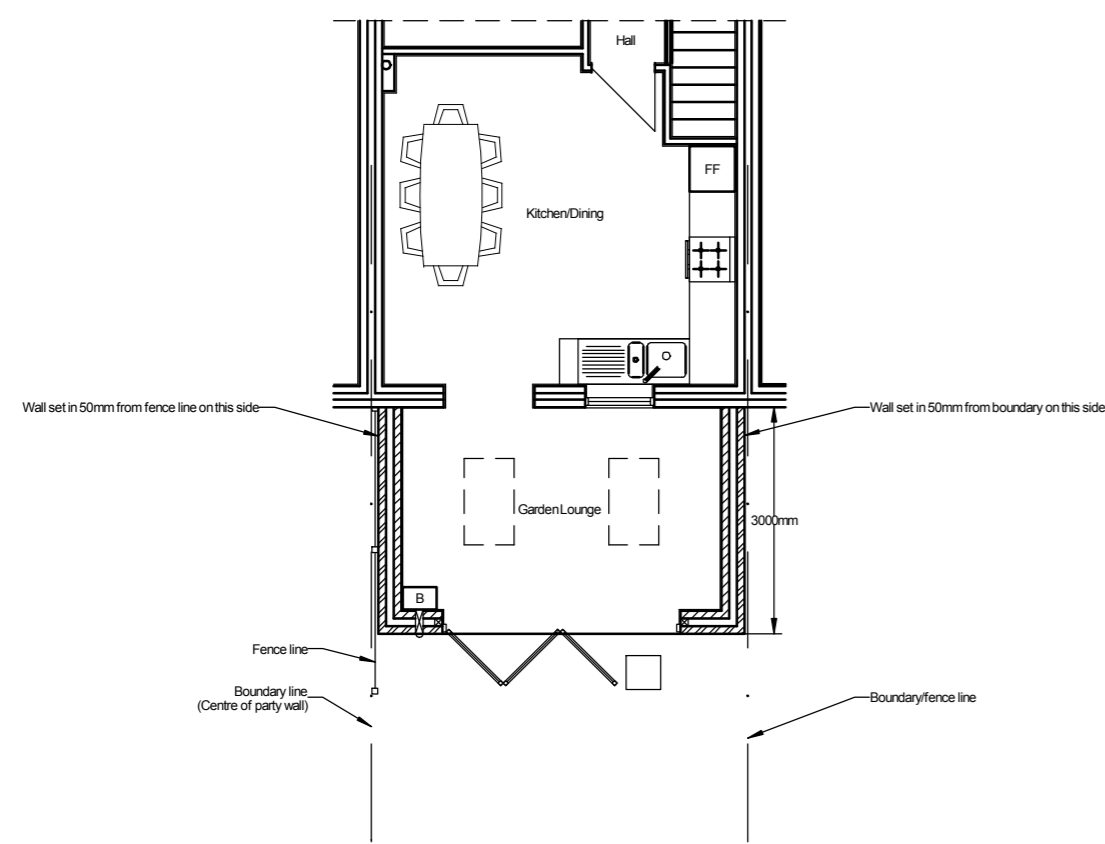

Proposed Ground Floor Plan (Part)

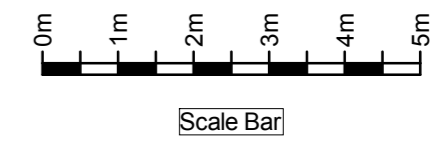

Notes

The contractor is responsible for checking dimensions on site before work is carried out. SGT Building Design to be notified of any discrepancies. © SGT Building Design unless otherwise agreed.

SGT Building Design

drawing title
Single Storey Rear Extension

site

scale 1:100 @ A2	drawing no. 2000-02
date	revision