


**Revisions**





**Existing Front Elevation**

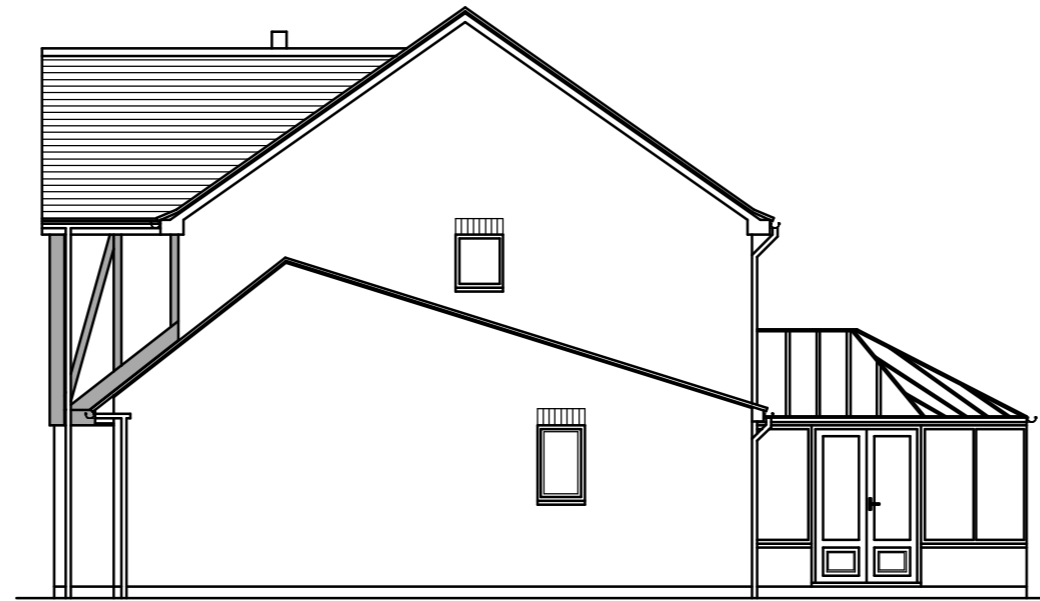


**Existing Side Elevation**



**Existing Rear Elevation**

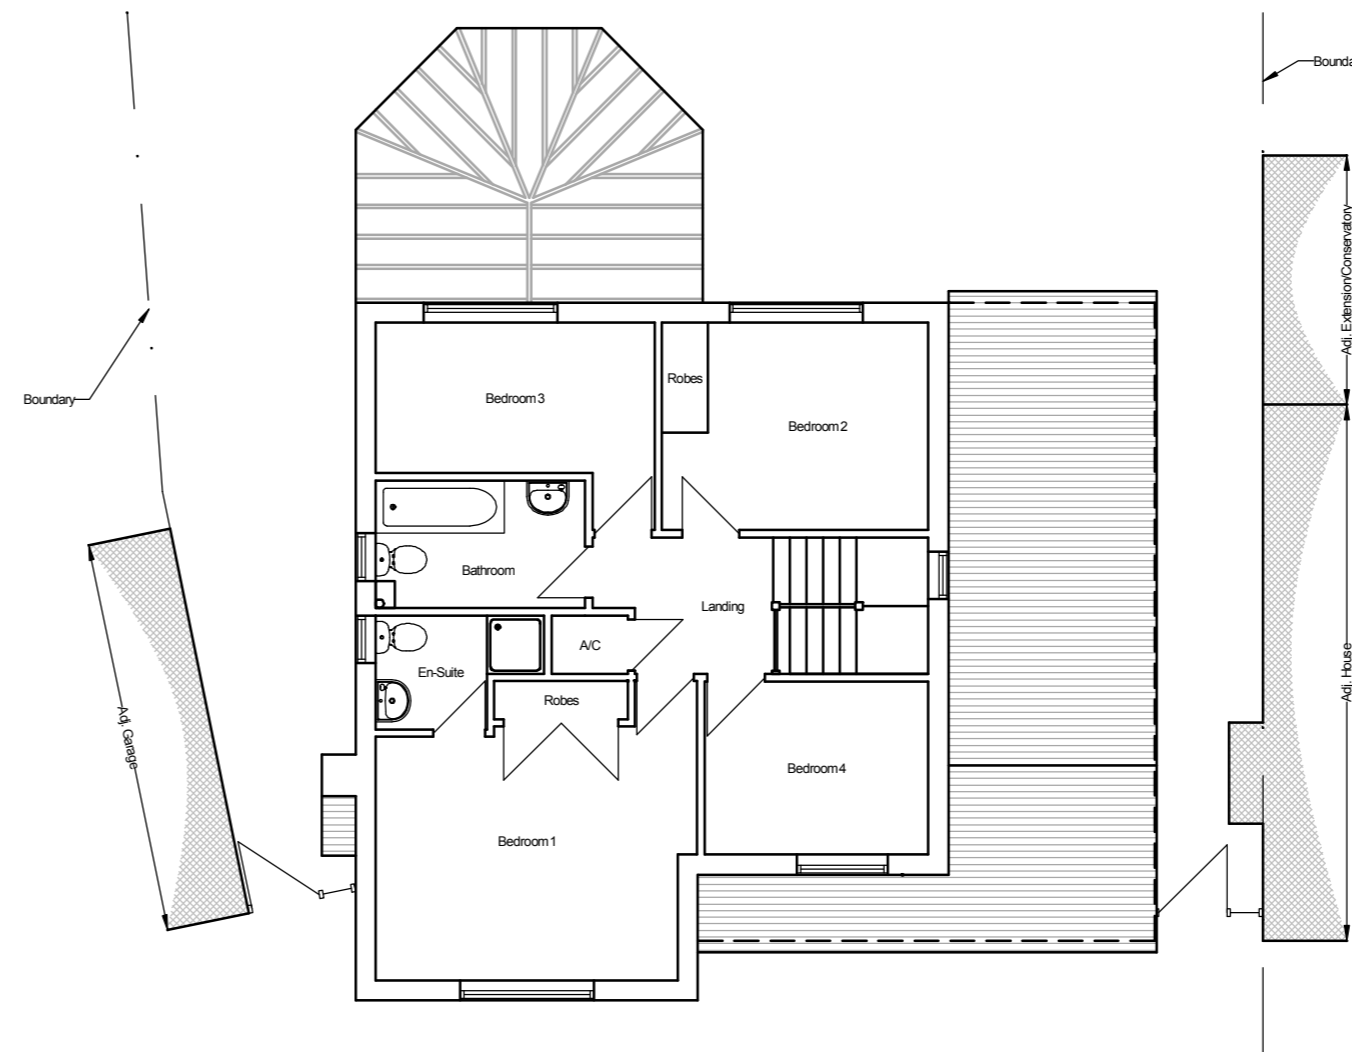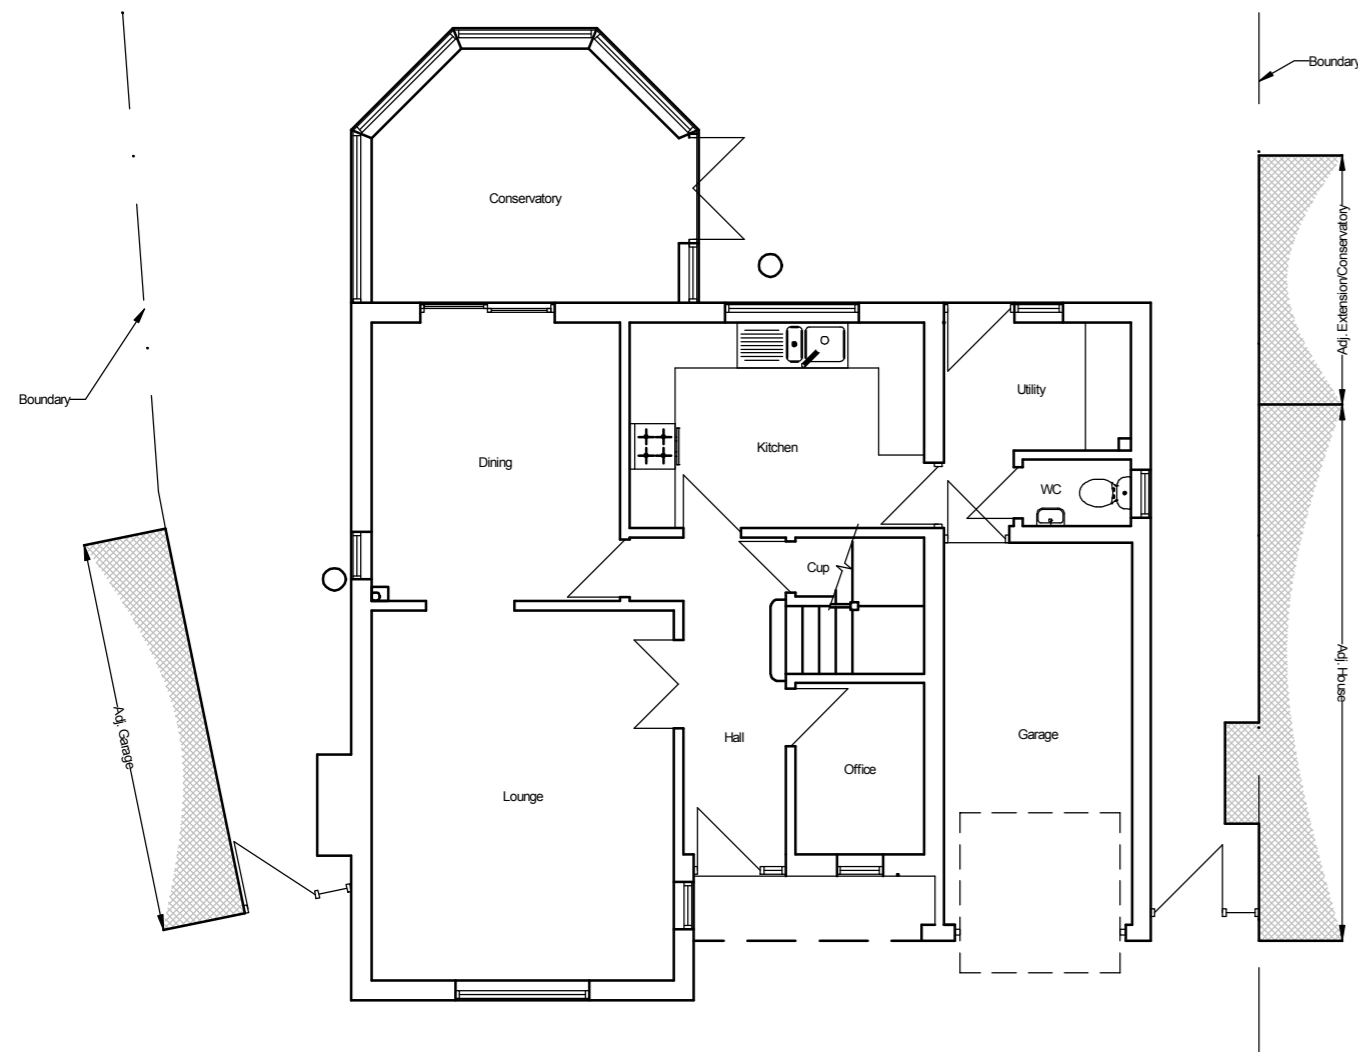

**Existing First Floor Plan**

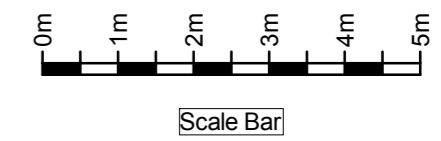

**Notes**

The contractor is responsible for checking dimensions on site before work is carried out.  
SGT Building Design to be notified of any discrepancies.  
© SGT Building Design unless otherwise agreed.

**SGT Building Design**

drawing title  
**First Floor Side Extension**

site

scale 1:100 @ A2	drawing no. 3000-01
date	revision