



Revisions

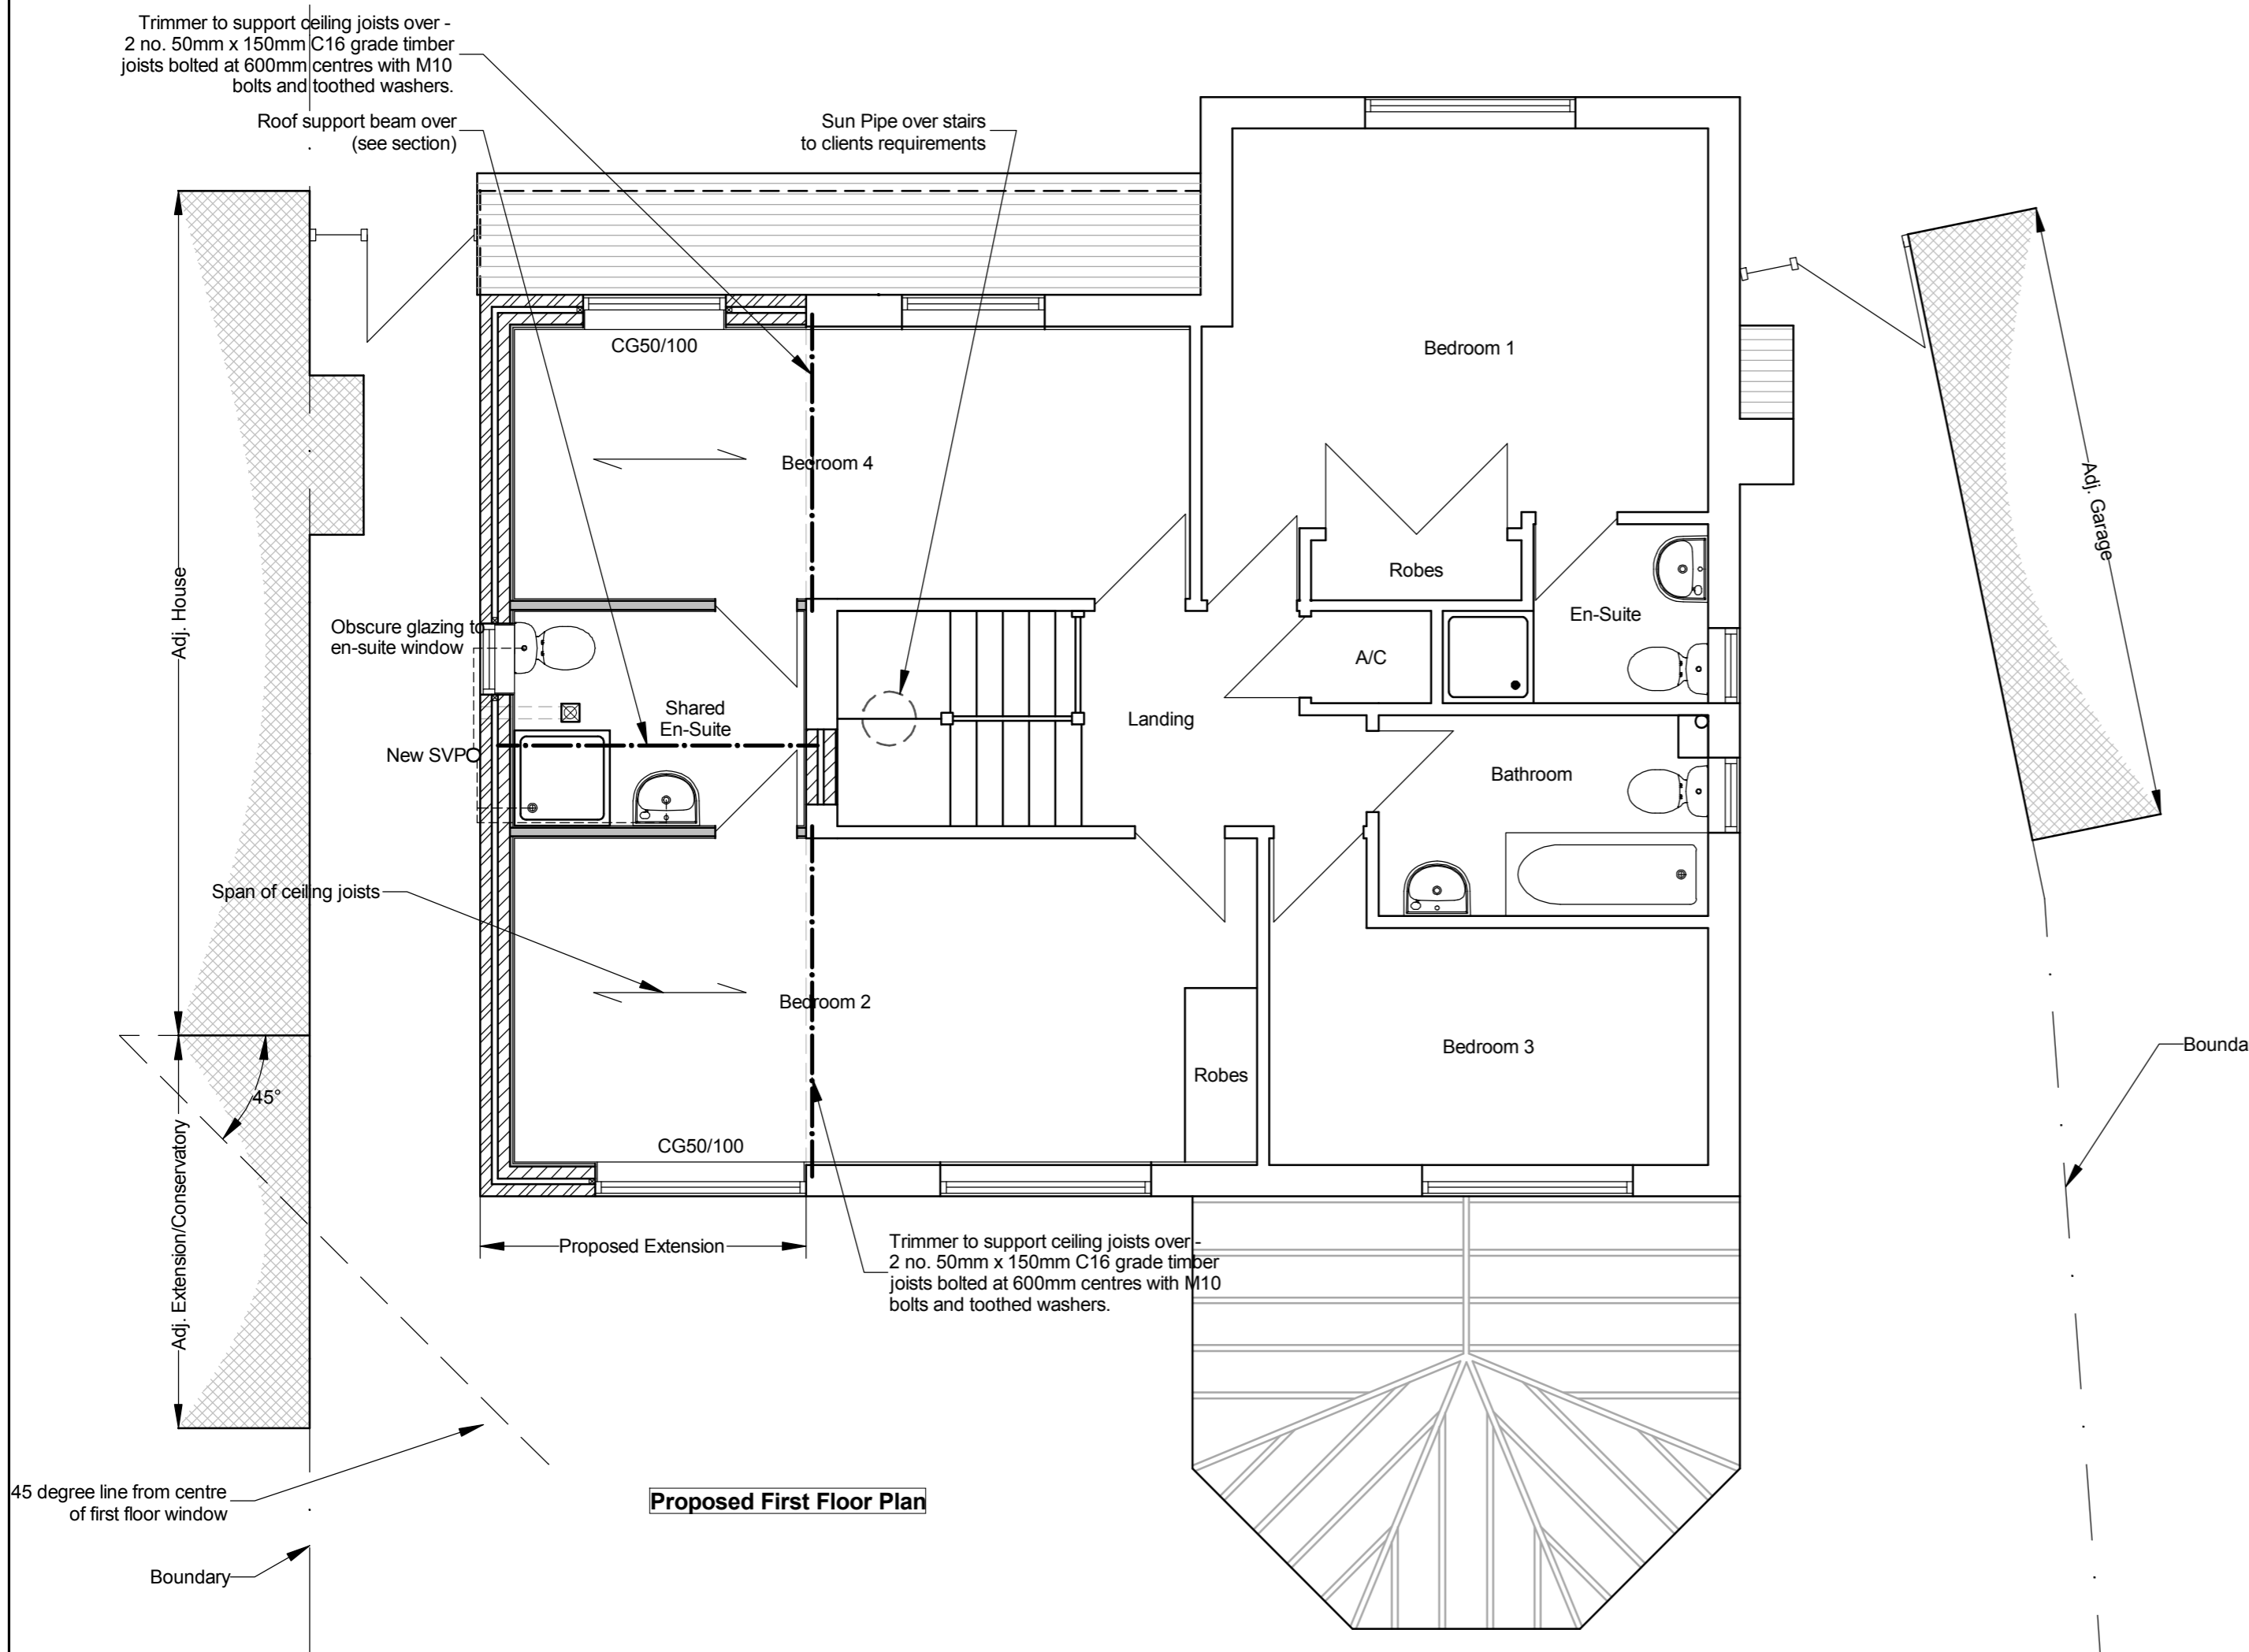

Proposed First Floor Plan

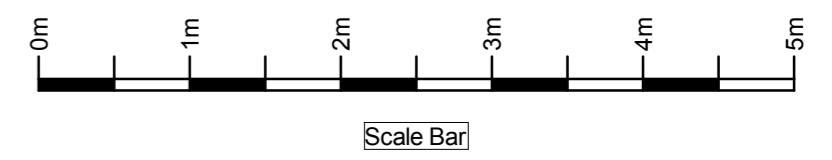

Notes

The contractor is responsible for checking dimensions on site before work is carried out. SGT Building Design to be notified of any discrepancies. © SGT Building Design unless otherwise agreed.

<i>The Holly, 70 Harlech Road, Abbots Langley, Herts. WD5 0BF</i>	
drawing title	
First Floor Side Extension	
site	
scale 1:50 @ A2	drawing no. 3000-04
date	revision A