


**Revisions**




**Proposed Front Elevation**

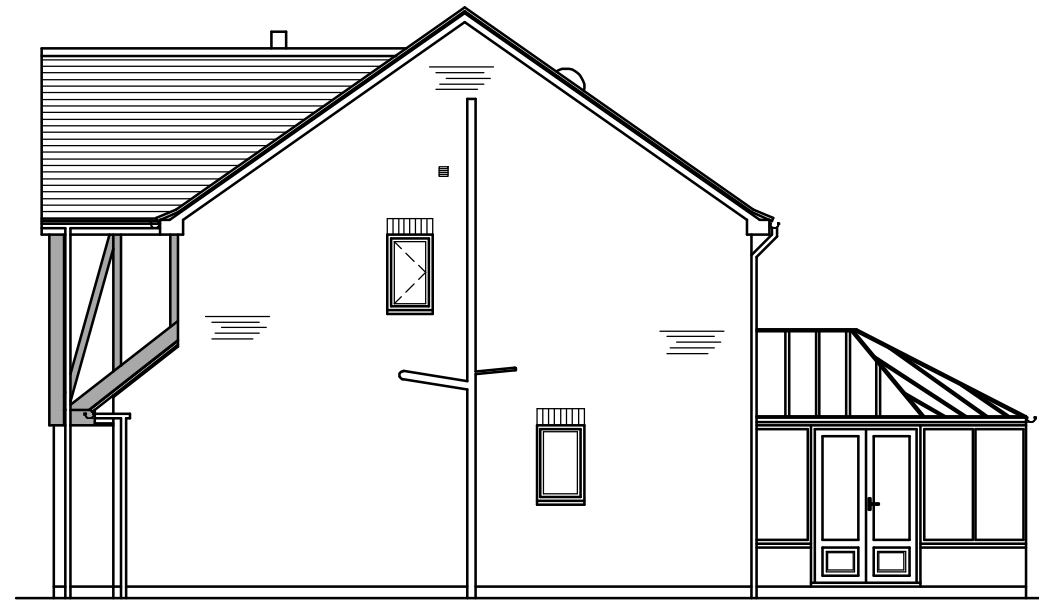


**Proposed Side Elevation**




**Proposed Rear Elevation**

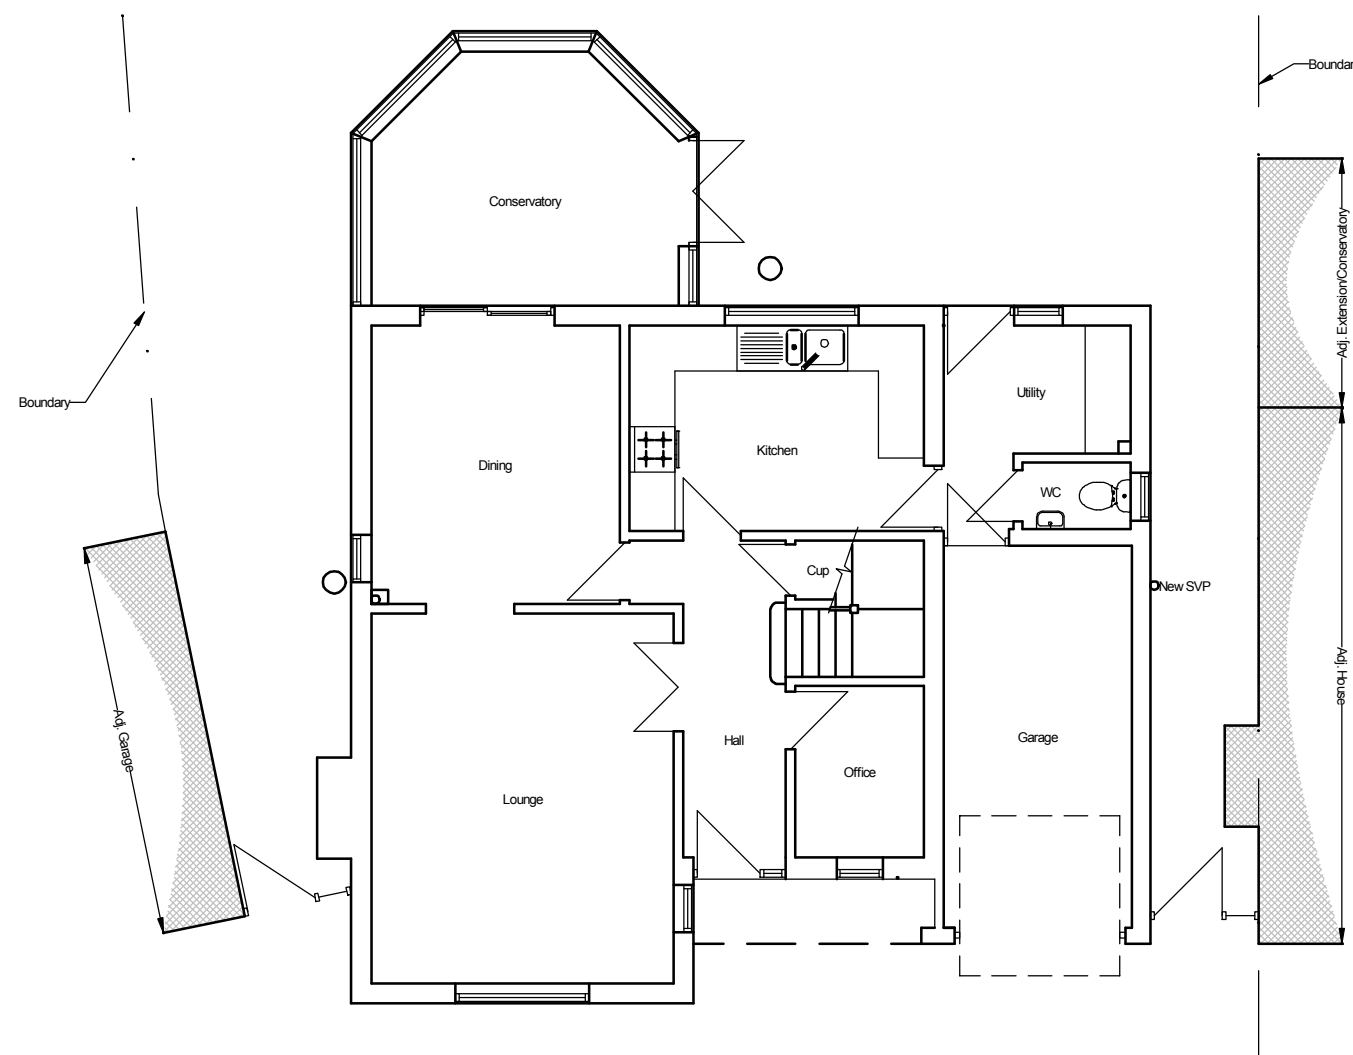

**Proposed Ground Floor Plan**

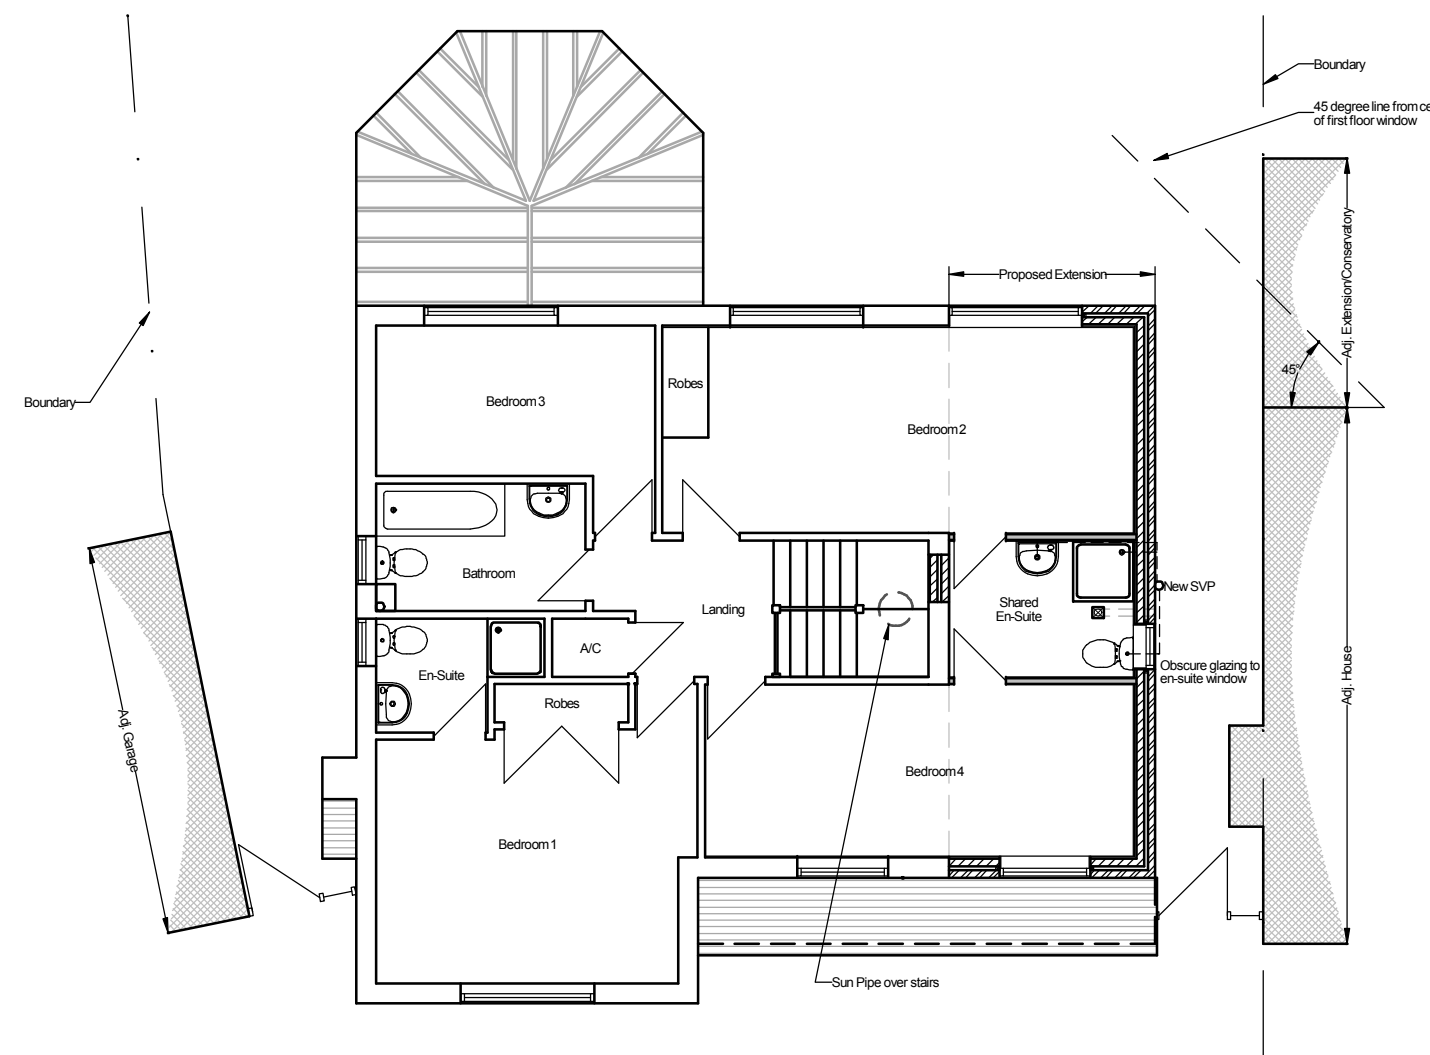

**Proposed First Floor Plan**

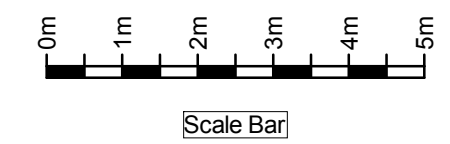

**Notes**

The contractor is responsible for checking dimensions on site before work is carried out.  
 SGT Building Design to be notified of any discrepancies.  
 © SGT Building Design unless otherwise agreed.

**SGT Building Design**

drawing title  
**First Floor Side Extension**

site

scale 1:100 @ A2	drawing no. 3000-02
date	revision