


Revisions




Existing Front Elevation

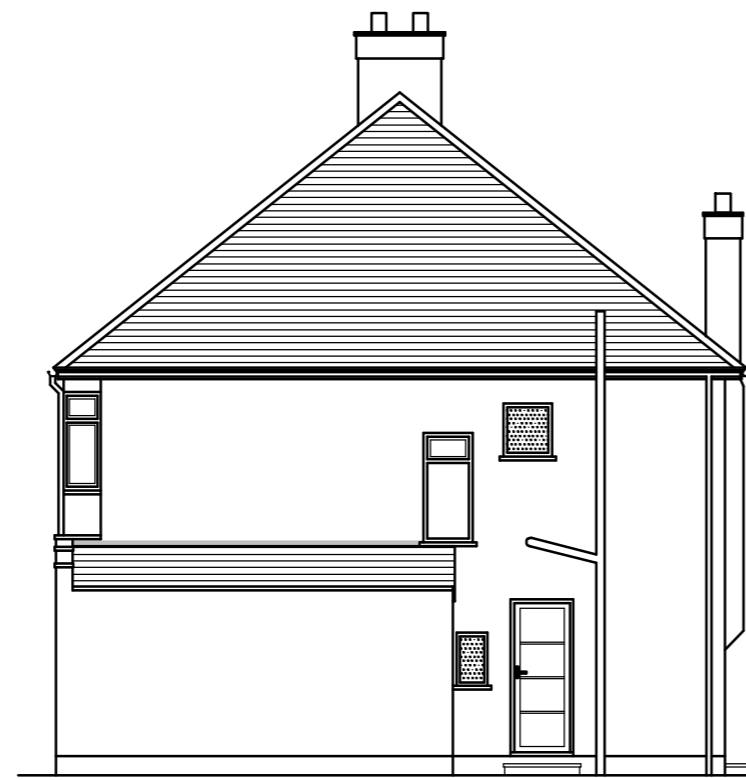


Existing Side Elevation



Existing Rear Elevation

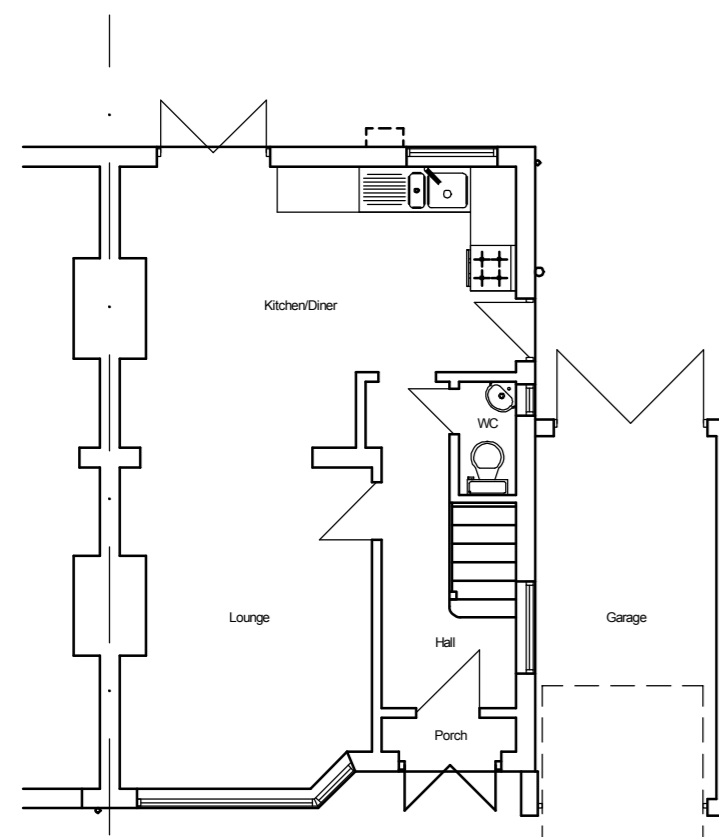

Existing Ground Floor Plan

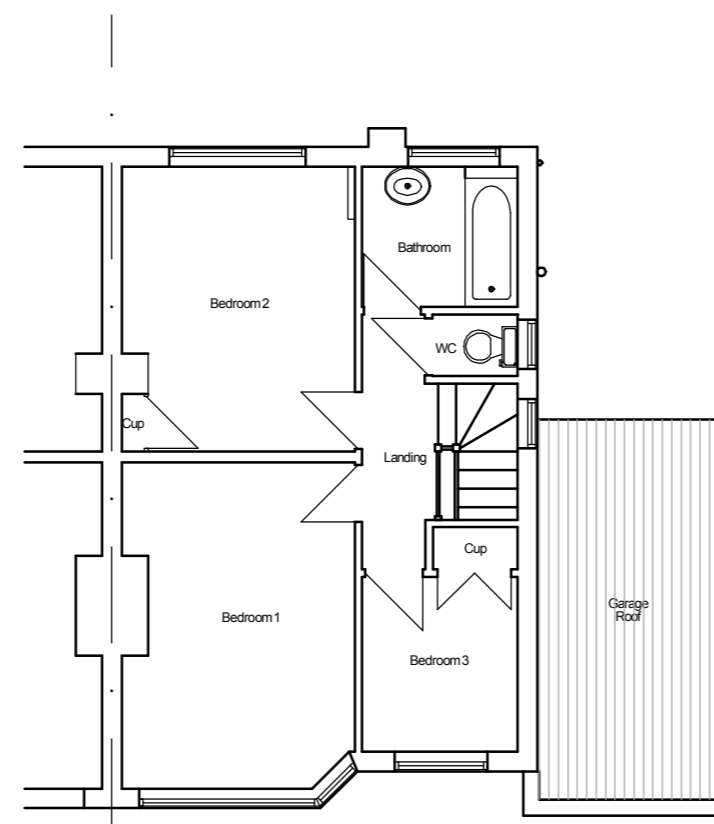

Existing First Floor Plan



Scale Bar

Notes

The contractor is responsible for checking dimensions on site before work is carried out.
SGT Building Design to be notified of any discrepancies.
© SGT Building Design unless otherwise agreed.

SGT Building Design

drawing title
**Loft Conversion Including
Hip to Gable and Rear Dormer**

site

scale 1:100 @ A2	drawing no. 4000-01
date	revision