




Revisions

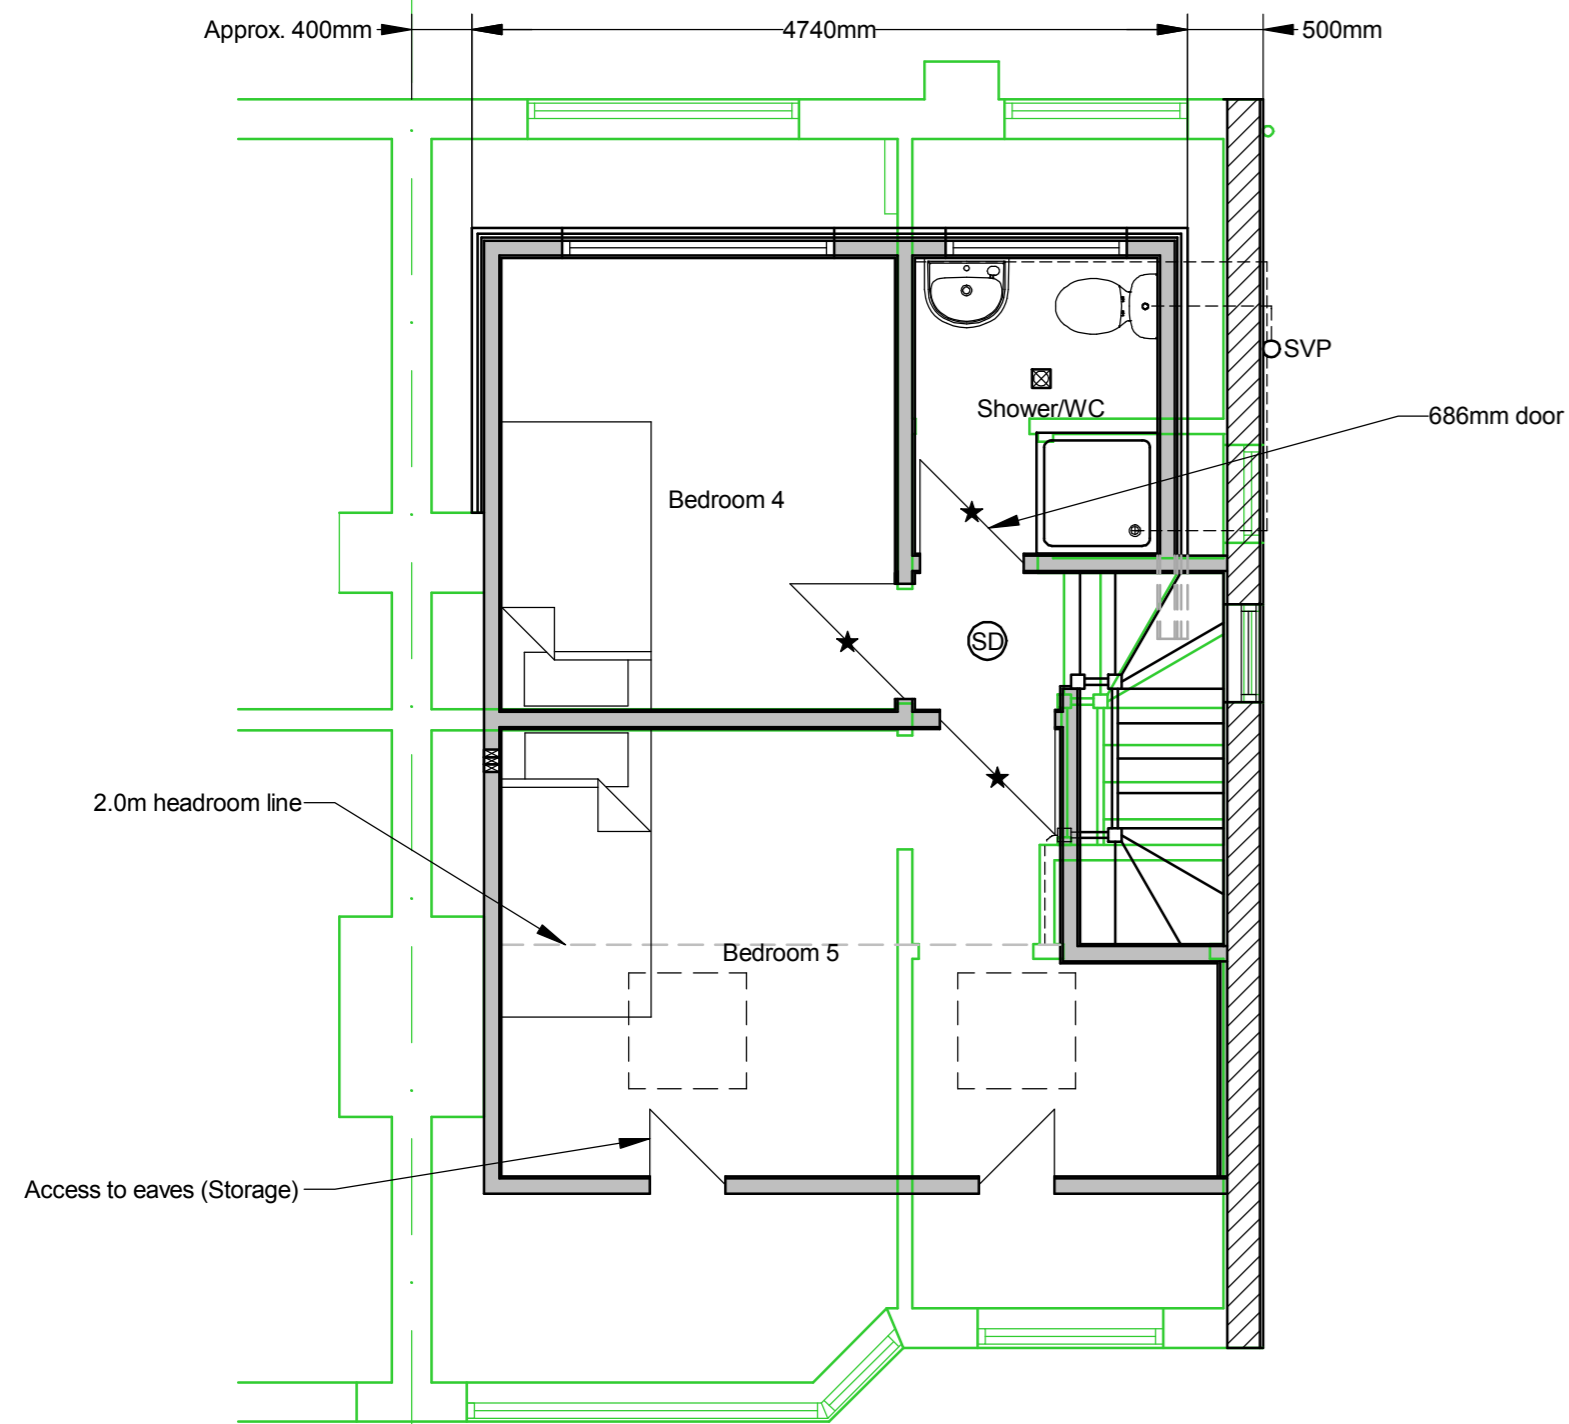

Proposed Second Floor Plan

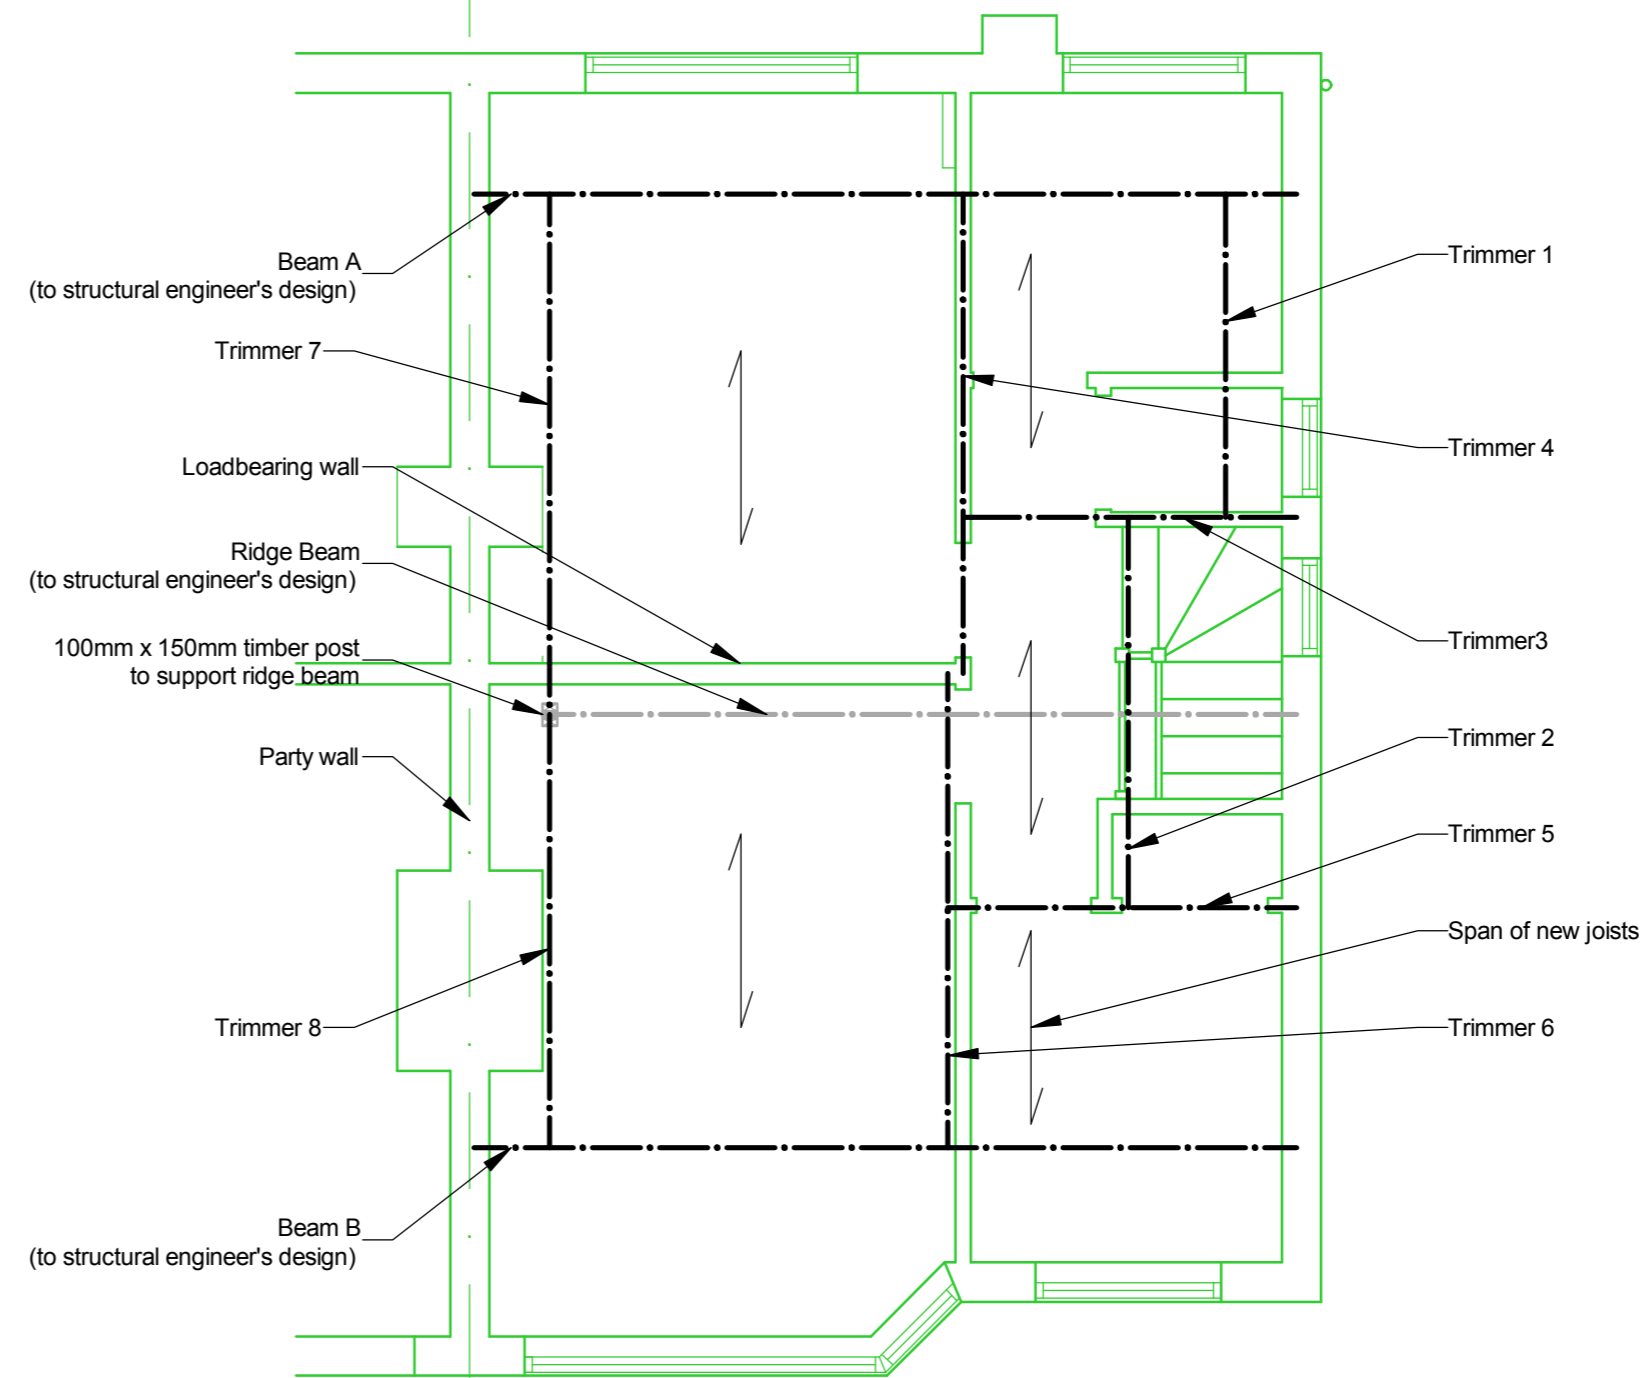

Proposed Second Floor Structural Layout

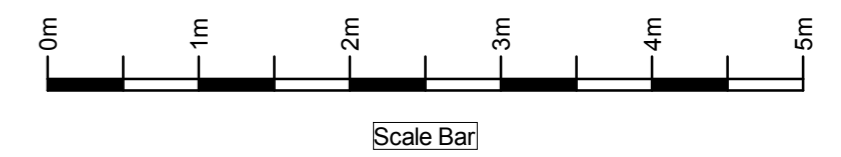

Notes

The contractor is responsible for checking dimensions on site before work is carried out.
 SGT Building Design to be notified of any discrepancies.
 © SGT Building Design unless otherwise agreed.

SGT Building Design

drawing title
**Loft Conversion Including
 Hip to Gable and Rear Dormer**

site

scale 1:50 @ A2
 date

drawing no. 4000-03
 revision