


**Revisions**




**Proposed Rear Elevation**

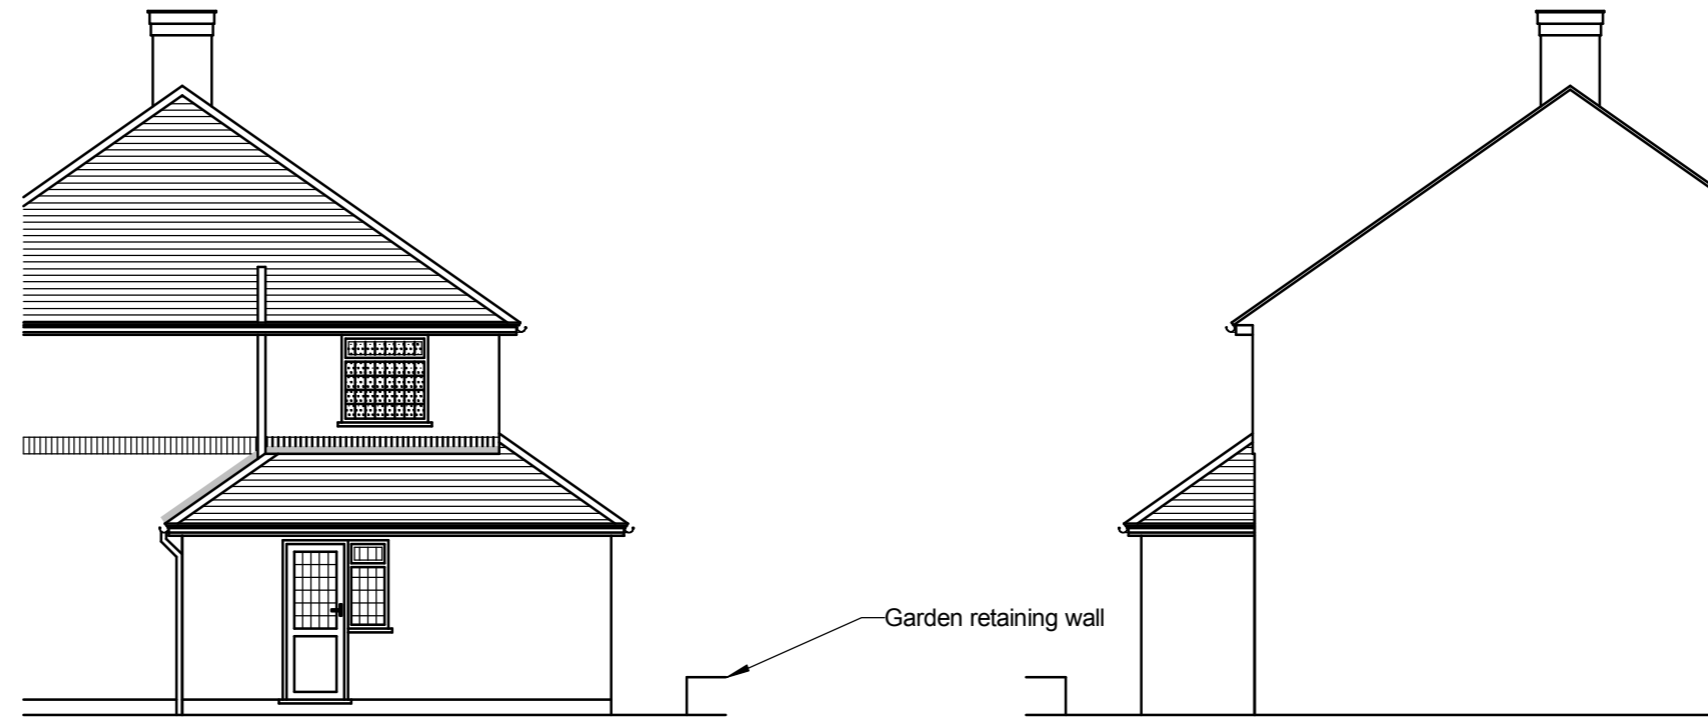


**Proposed Side Elevation (Part)**

**Proposed Side Elevation (Part)**

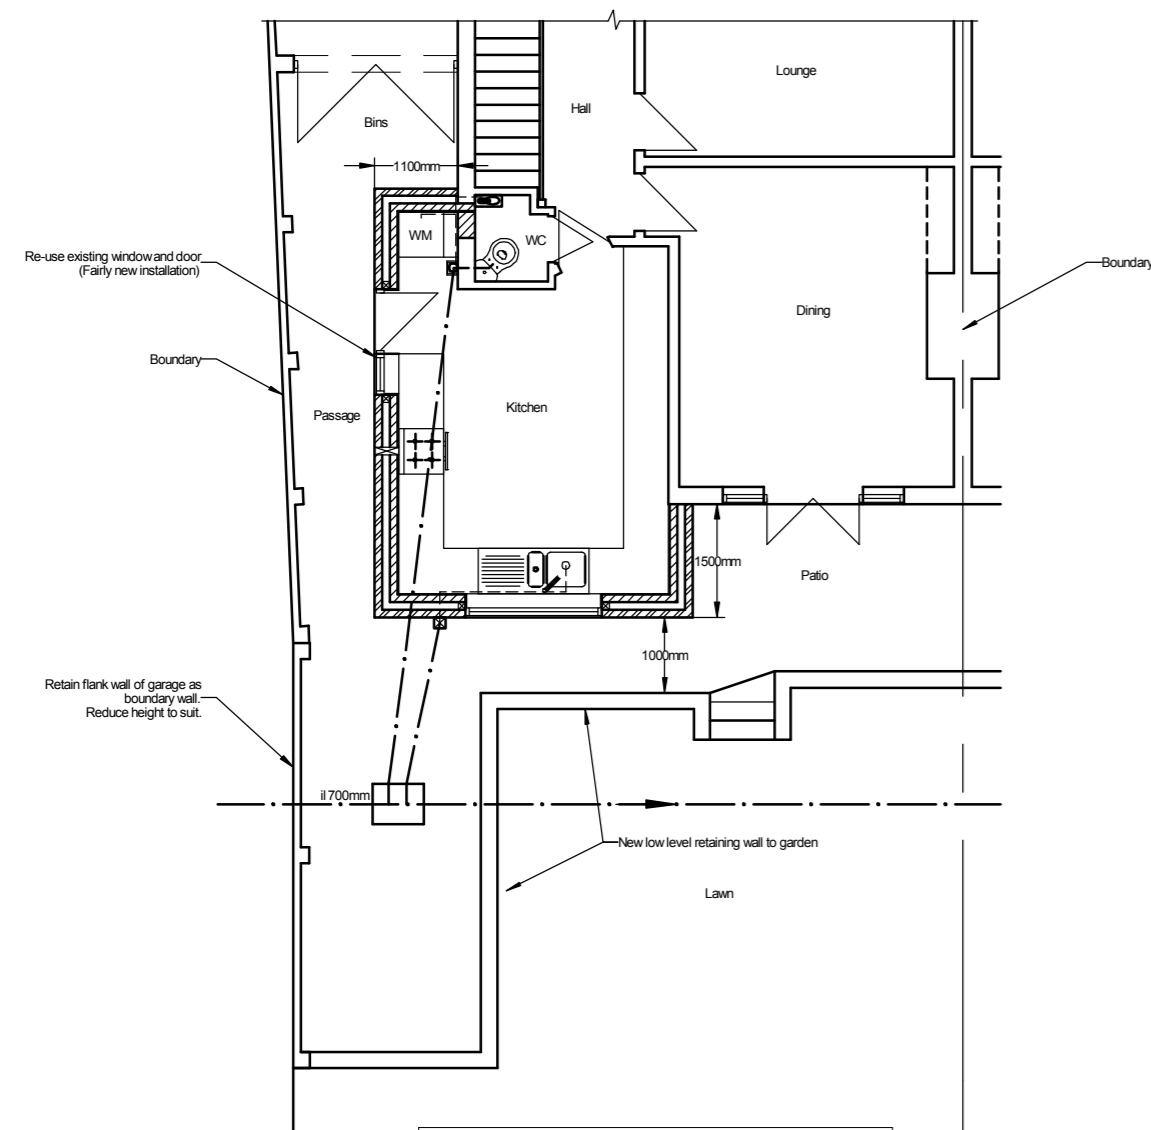

**Proposed Ground Floor Plan (Part)**

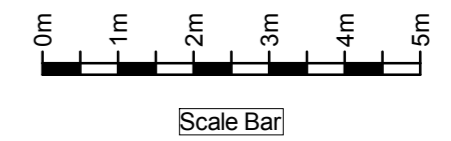

**Notes**

The contractor is responsible for checking dimensions on site before work is carried out.  
SGT Building Design to be notified of any discrepancies.  
© SGT Building Design unless otherwise agreed.

*SGT Building Design*

drawing title  
**Single Storey Side/Rear Extension**

site

scale 1:100 @ A2	drawing no. 7000-02
date	revision