

Revisions

A - Minor revisions




Existing Front Elevation




Existing Side Elevation




Existing Rear Elevation

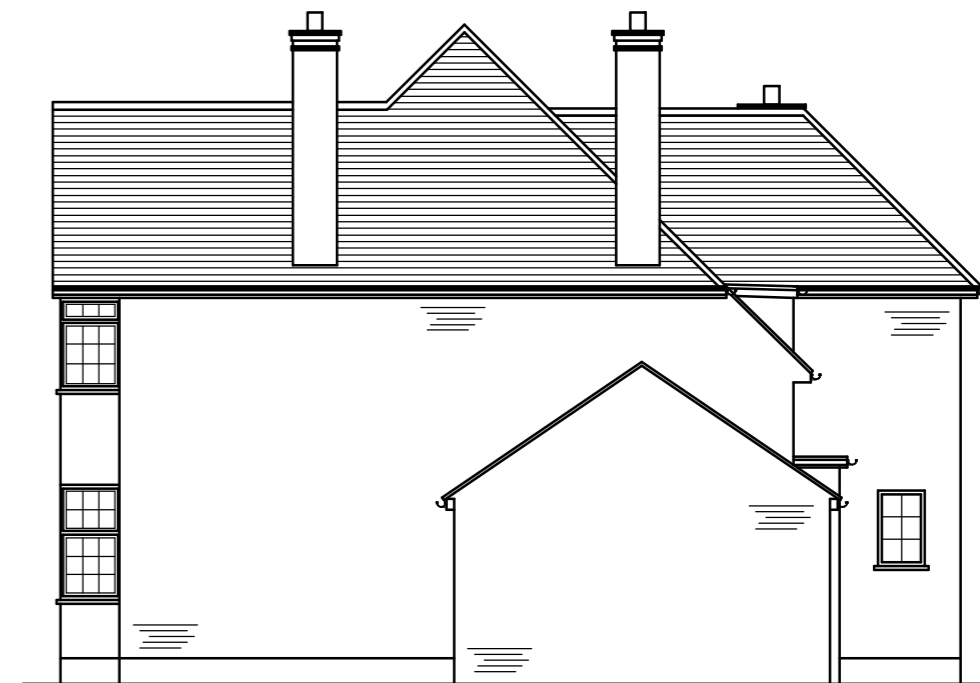

Existing Side Elevation

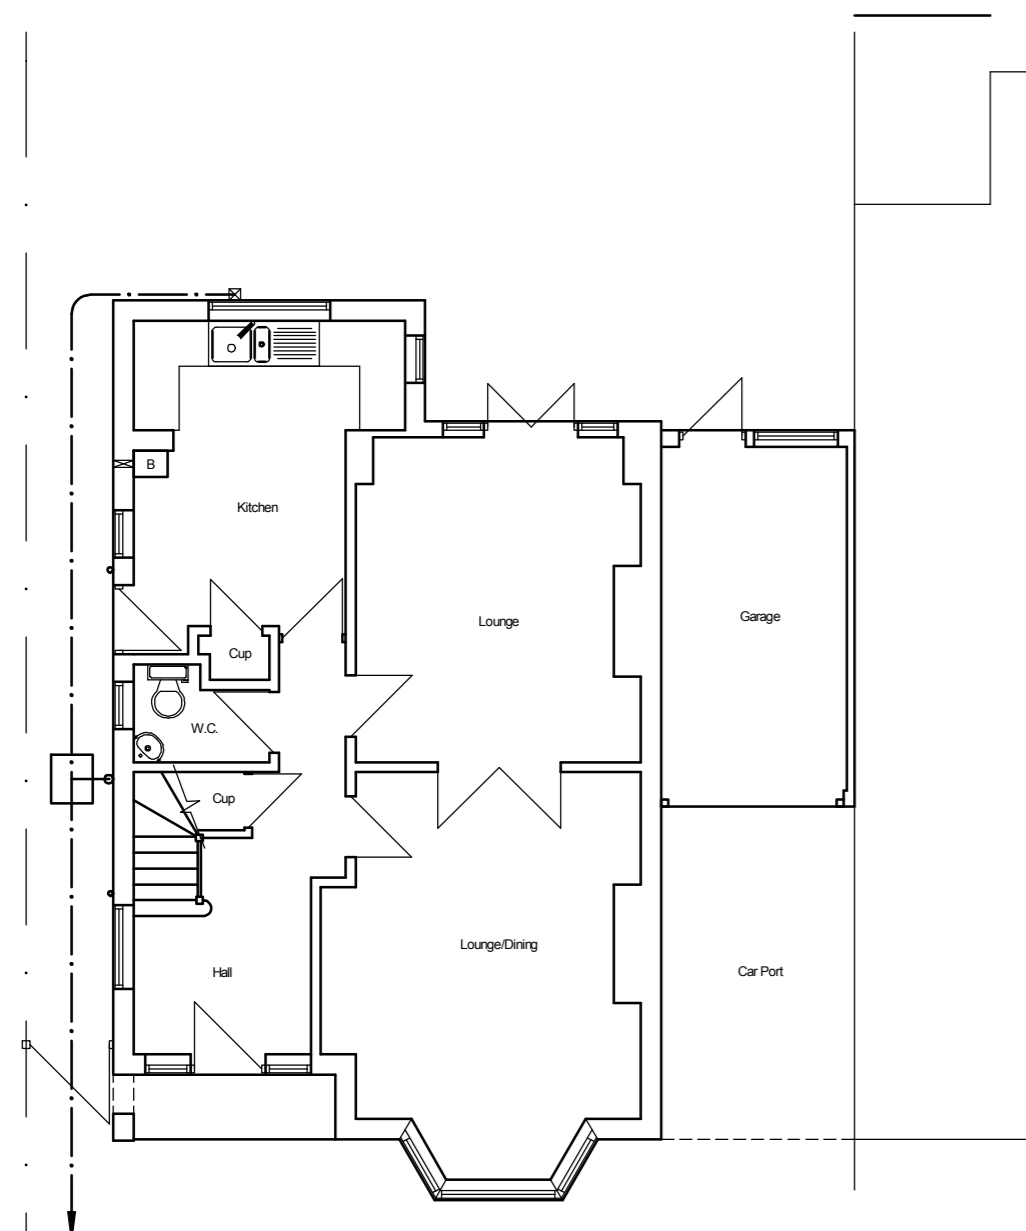

Existing Ground Floor Plan

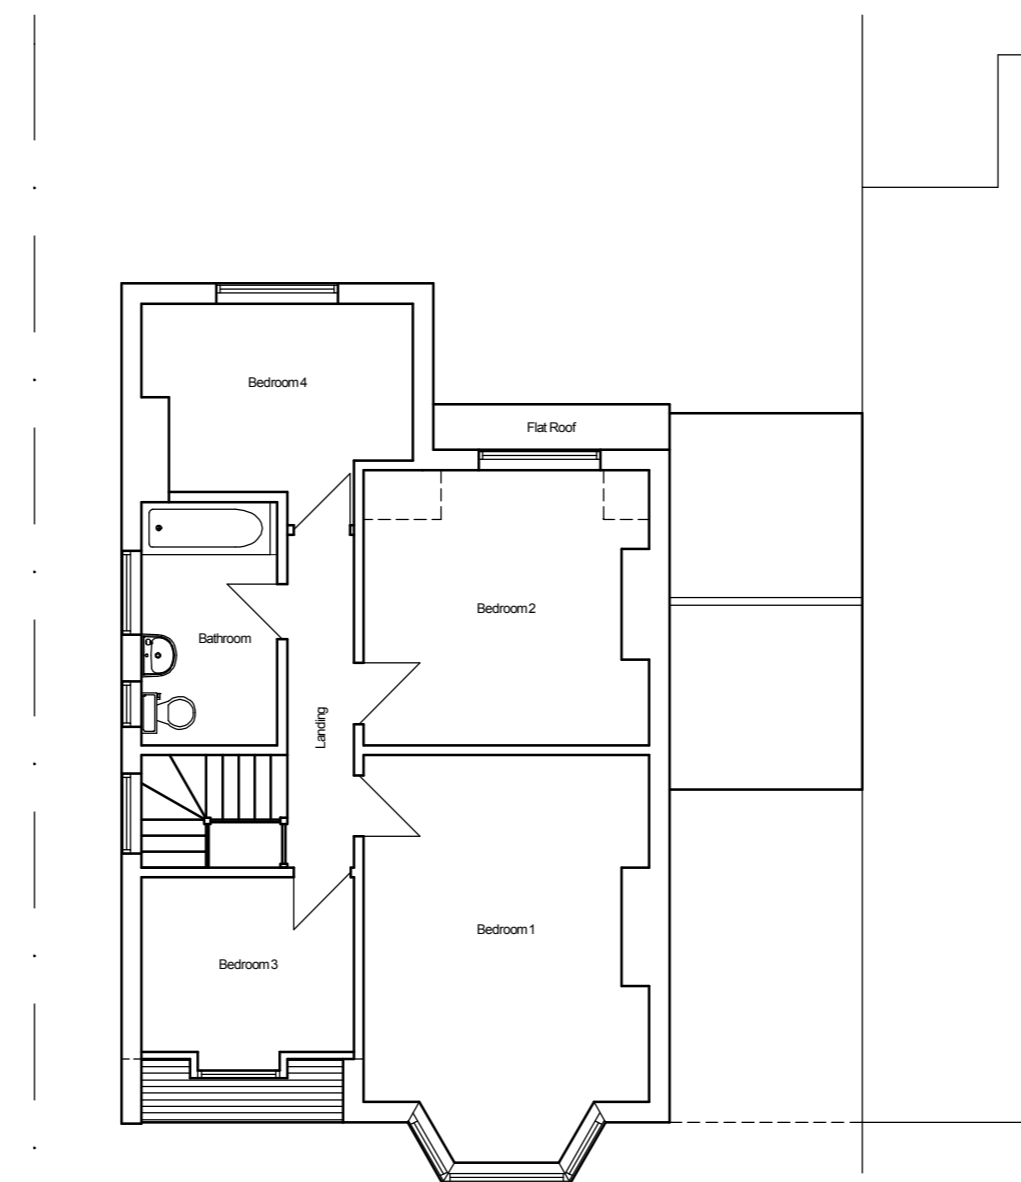

Existing First Floor Plan

Notes

The contractor is responsible for checking dimensions on site before work is carried out. SGT Building Design to be notified of any discrepancies. © SGT Building Design unless otherwise agreed.

SGT Building Design

drawing title
Extensions and Alterations

site

scale 1:100
date

drawing no. 0800-02
revision A