


## Revisions

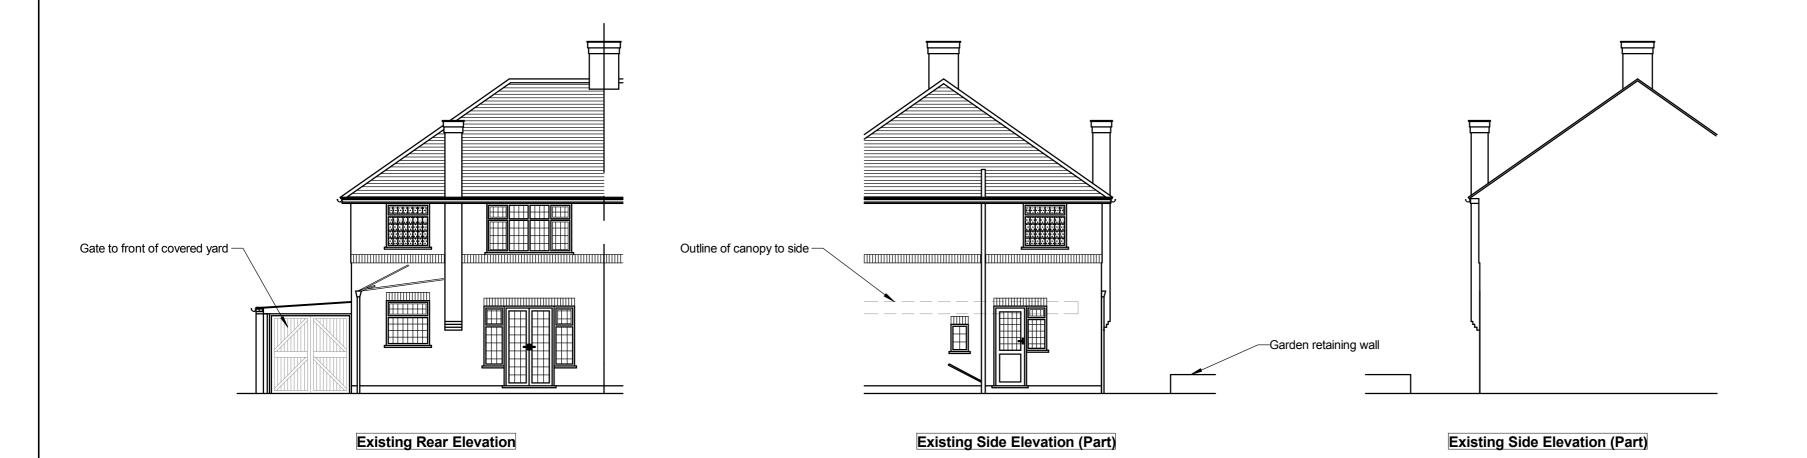

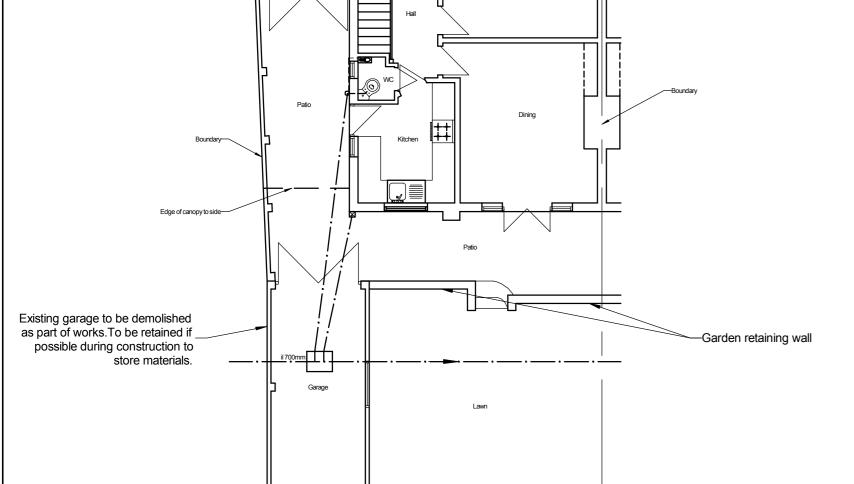

**Existing Ground Floor Plan (Part)** 

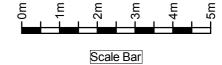

## **Notes**

The contractor is responsible for checking dimensions on site before work is carried out.

SGT Building Design to be notified of any discrepancies.

© SGT Building Design unless otherwise agreed.

SGT Building Design

drawing title

Single Storey Side/Rear Extension

site

scale 1:100 @ A2 drawing no. 7000-01

revision