


Revisions

A - Revisions to client's requirements.
 B - Revisions to Planning requirements.

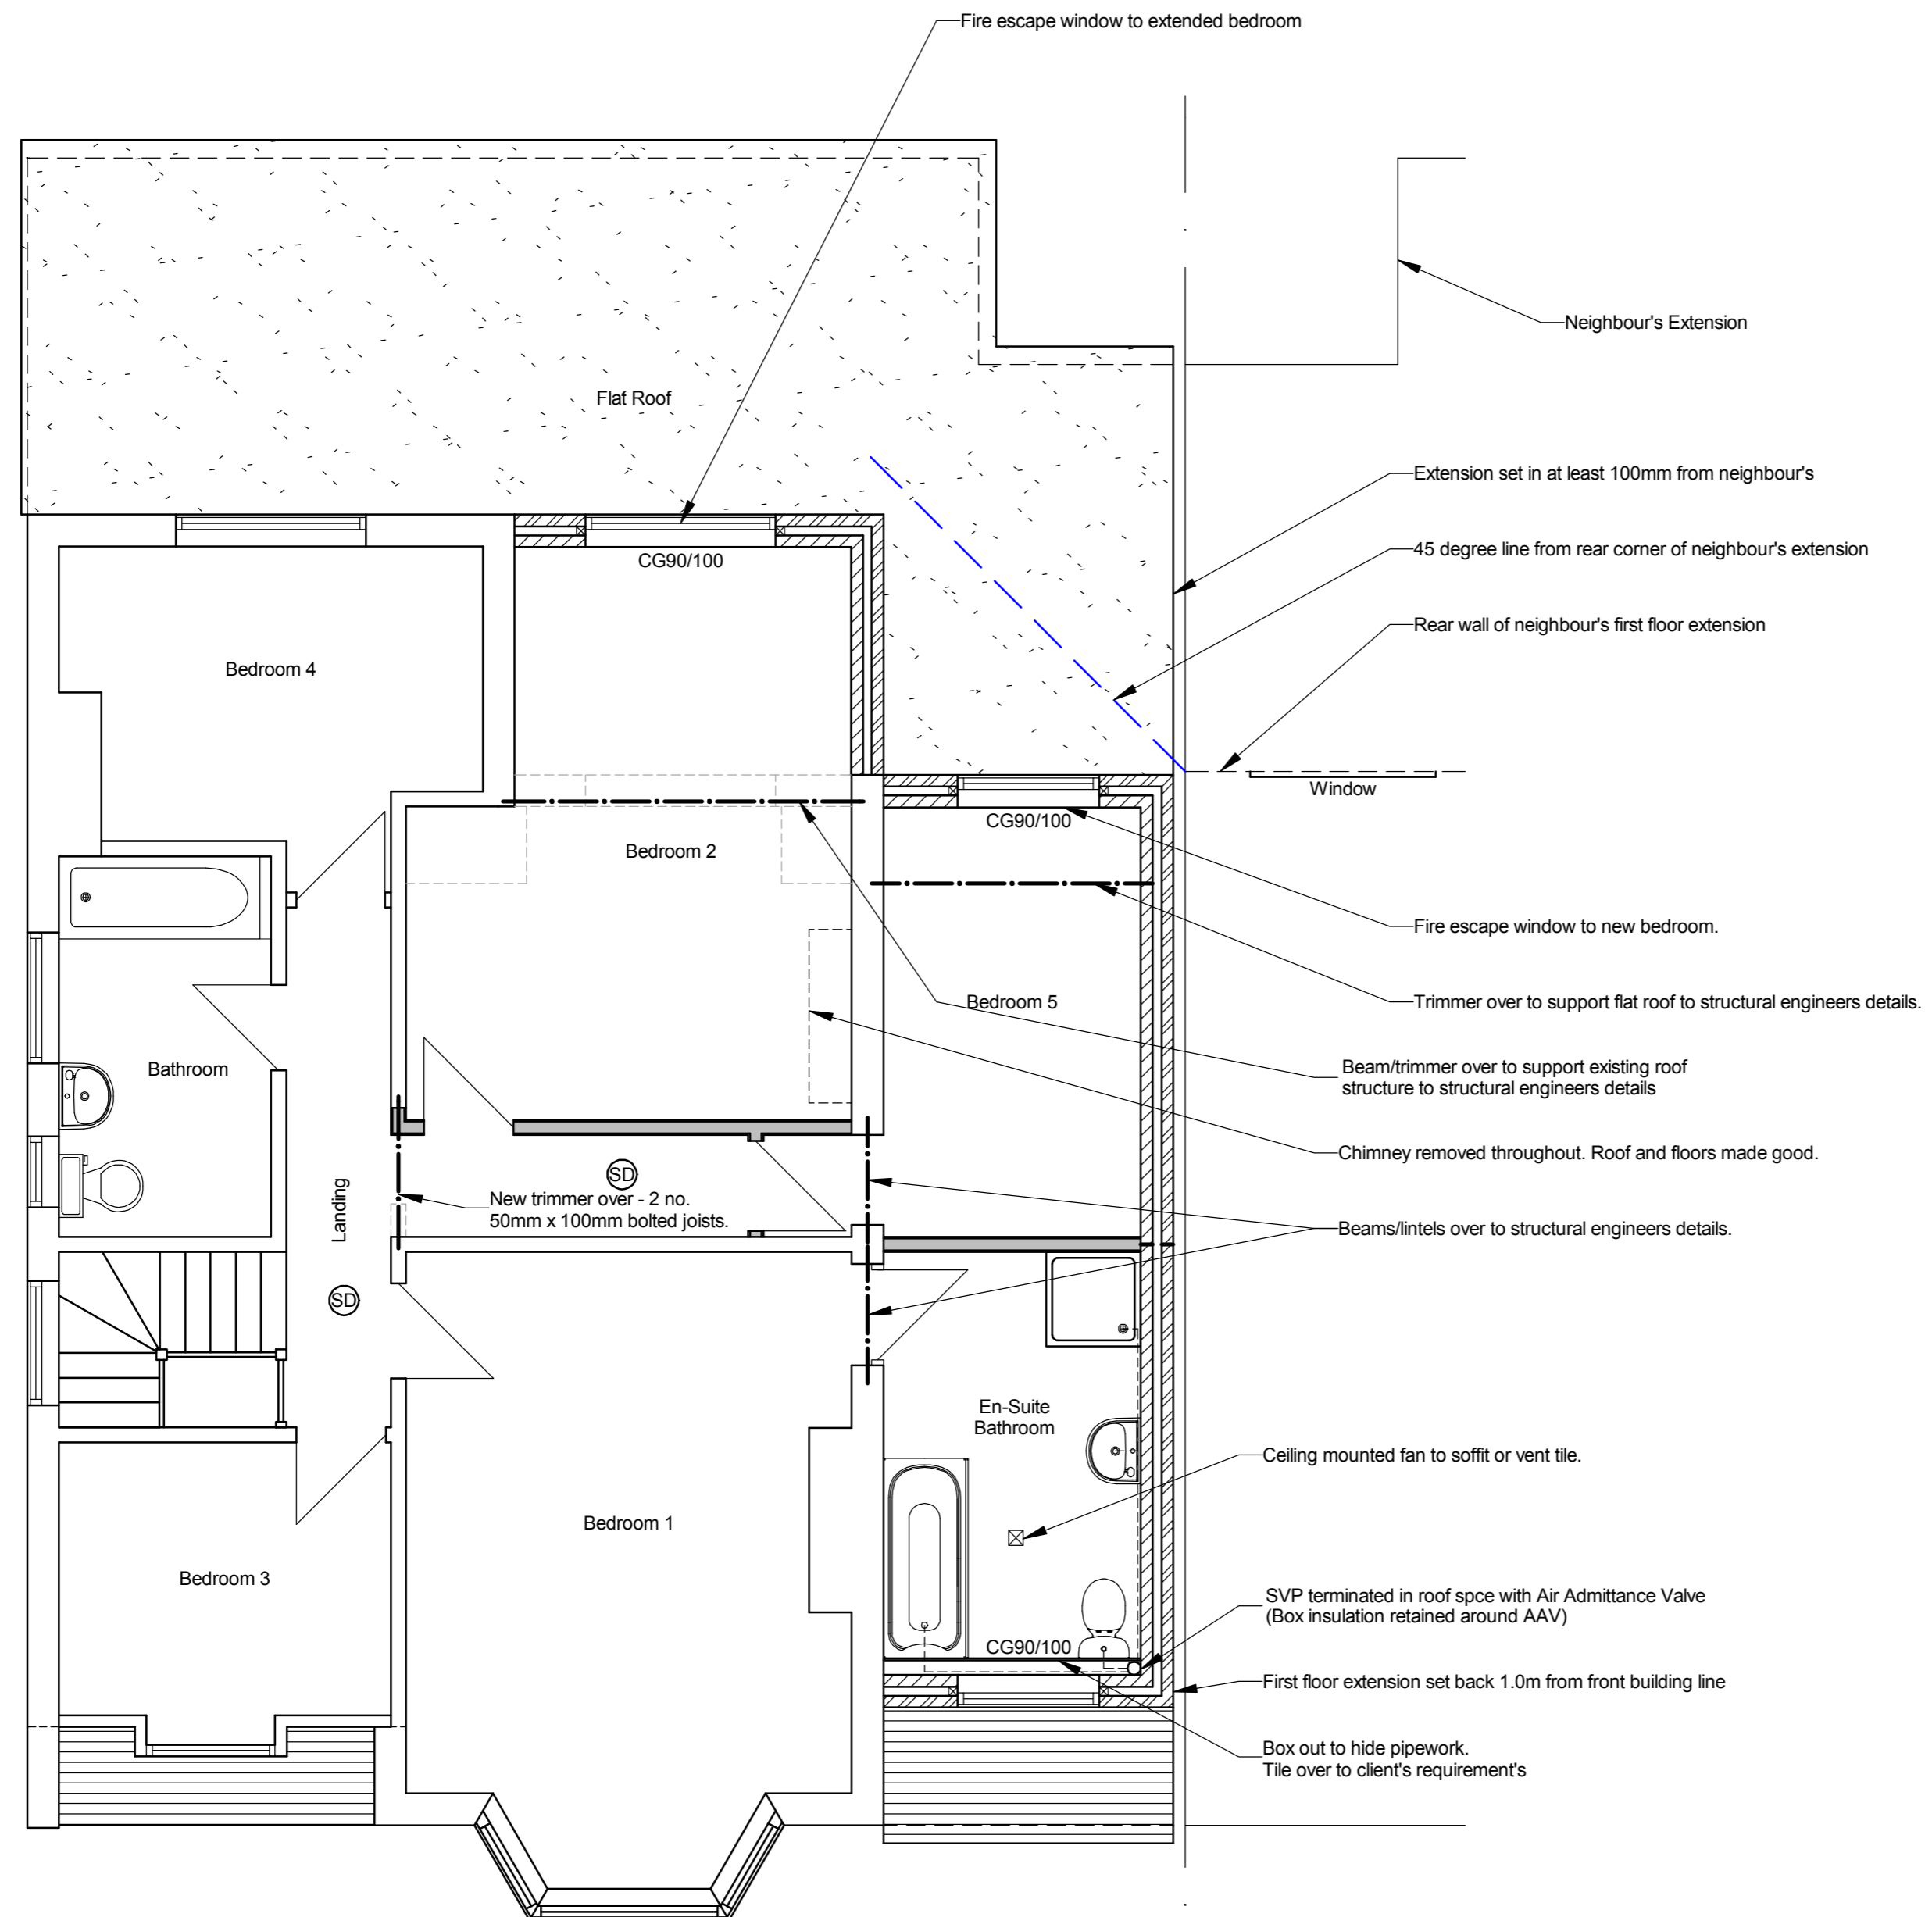

ⓈD - Smoke Detector

Notes

The contractor is responsible for checking dimensions on site before work is carried out.
 SGT Building Design to be notified of any discrepancies.
 © SGT Building Design unless otherwise agreed.

SGT Building Design

drawing title
 Extensions and Alterations

site

scale 1:50	drawing no. 8000-04
date	revision B

Proposed First Floor Plan