

Revisions

- A - Revisions to client's requirements.
- B - Chimney's removed.
- C - Amendments to planning officer recommendations.
- D - Minor Amendment's






Proposed Front Elevation



Proposed Side Elevation



Proposed Rear Elevation

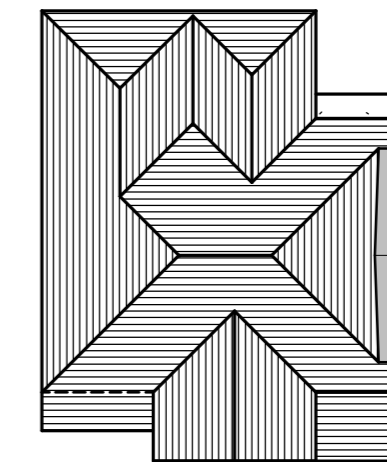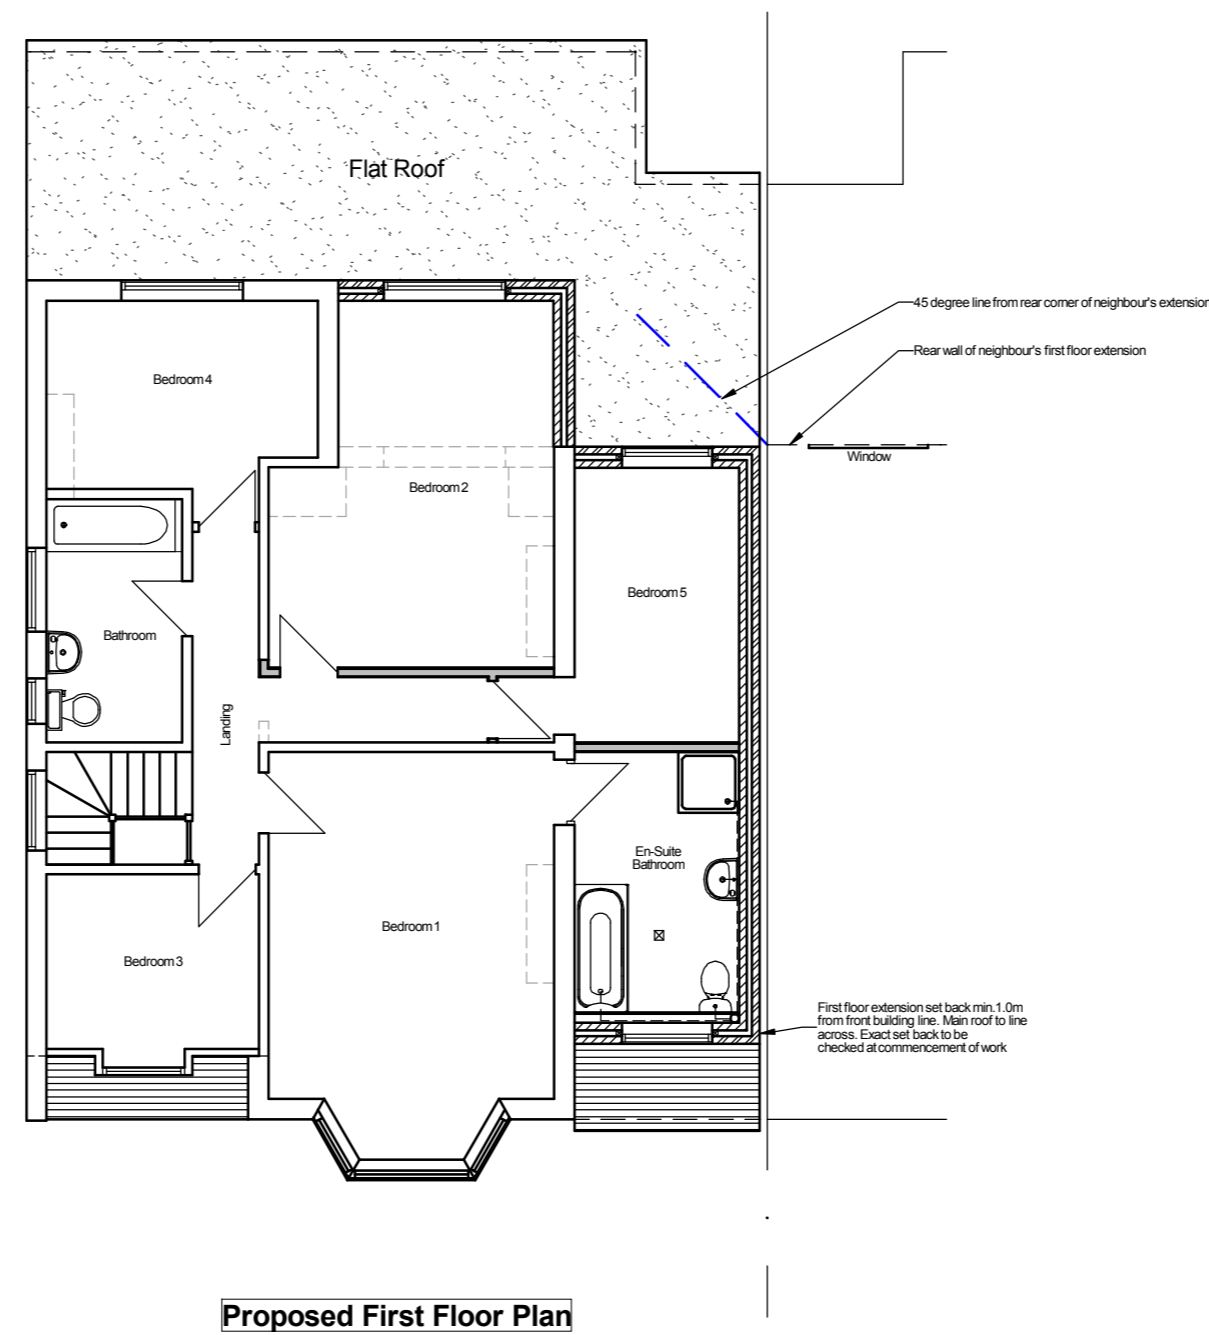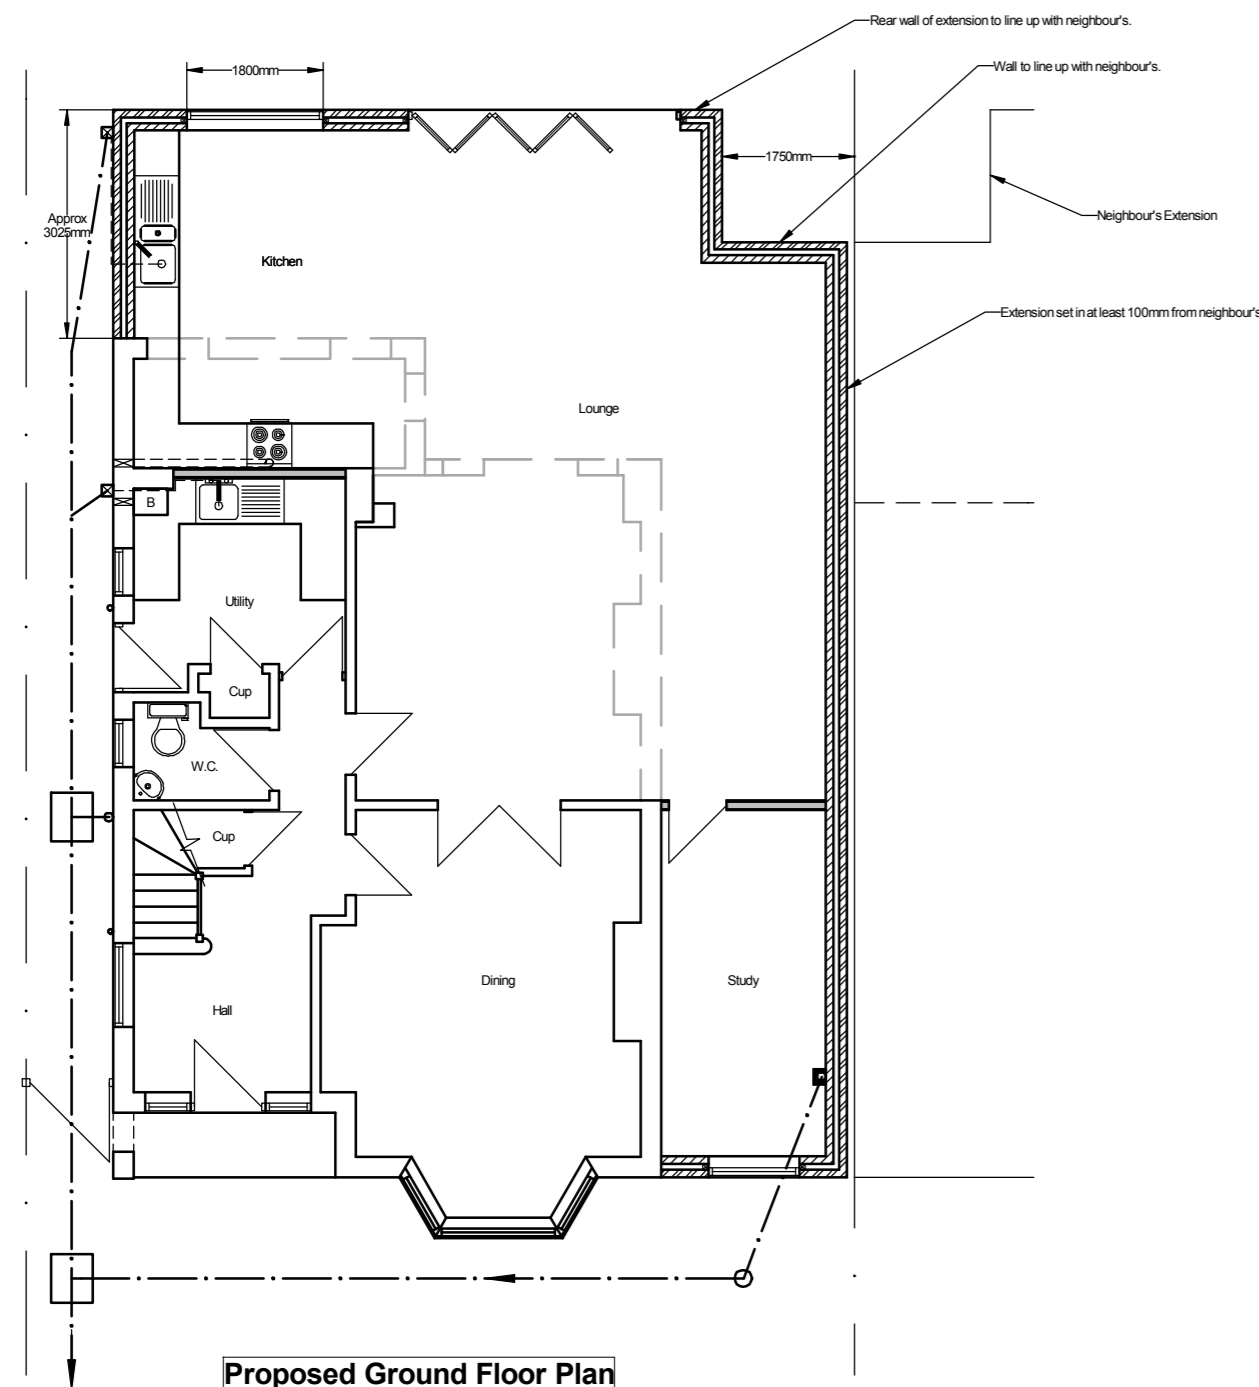

Proposed Roof Plan

Notes

The contractor is responsible for checking dimensions on site before work is carried out.
 SGT Building Design to be notified of any discrepancies.
 © SGT Building Design unless otherwise agreed.

SGT Building Design

drawing title
Extensions and Alterations

site

scale 1:100
 date

drawing no. 8000-01
 revision D