
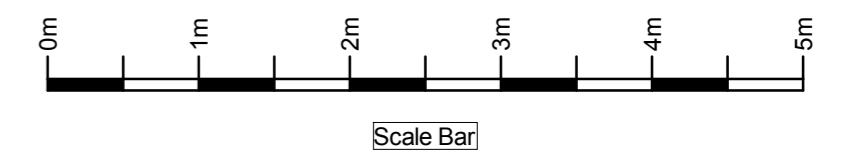
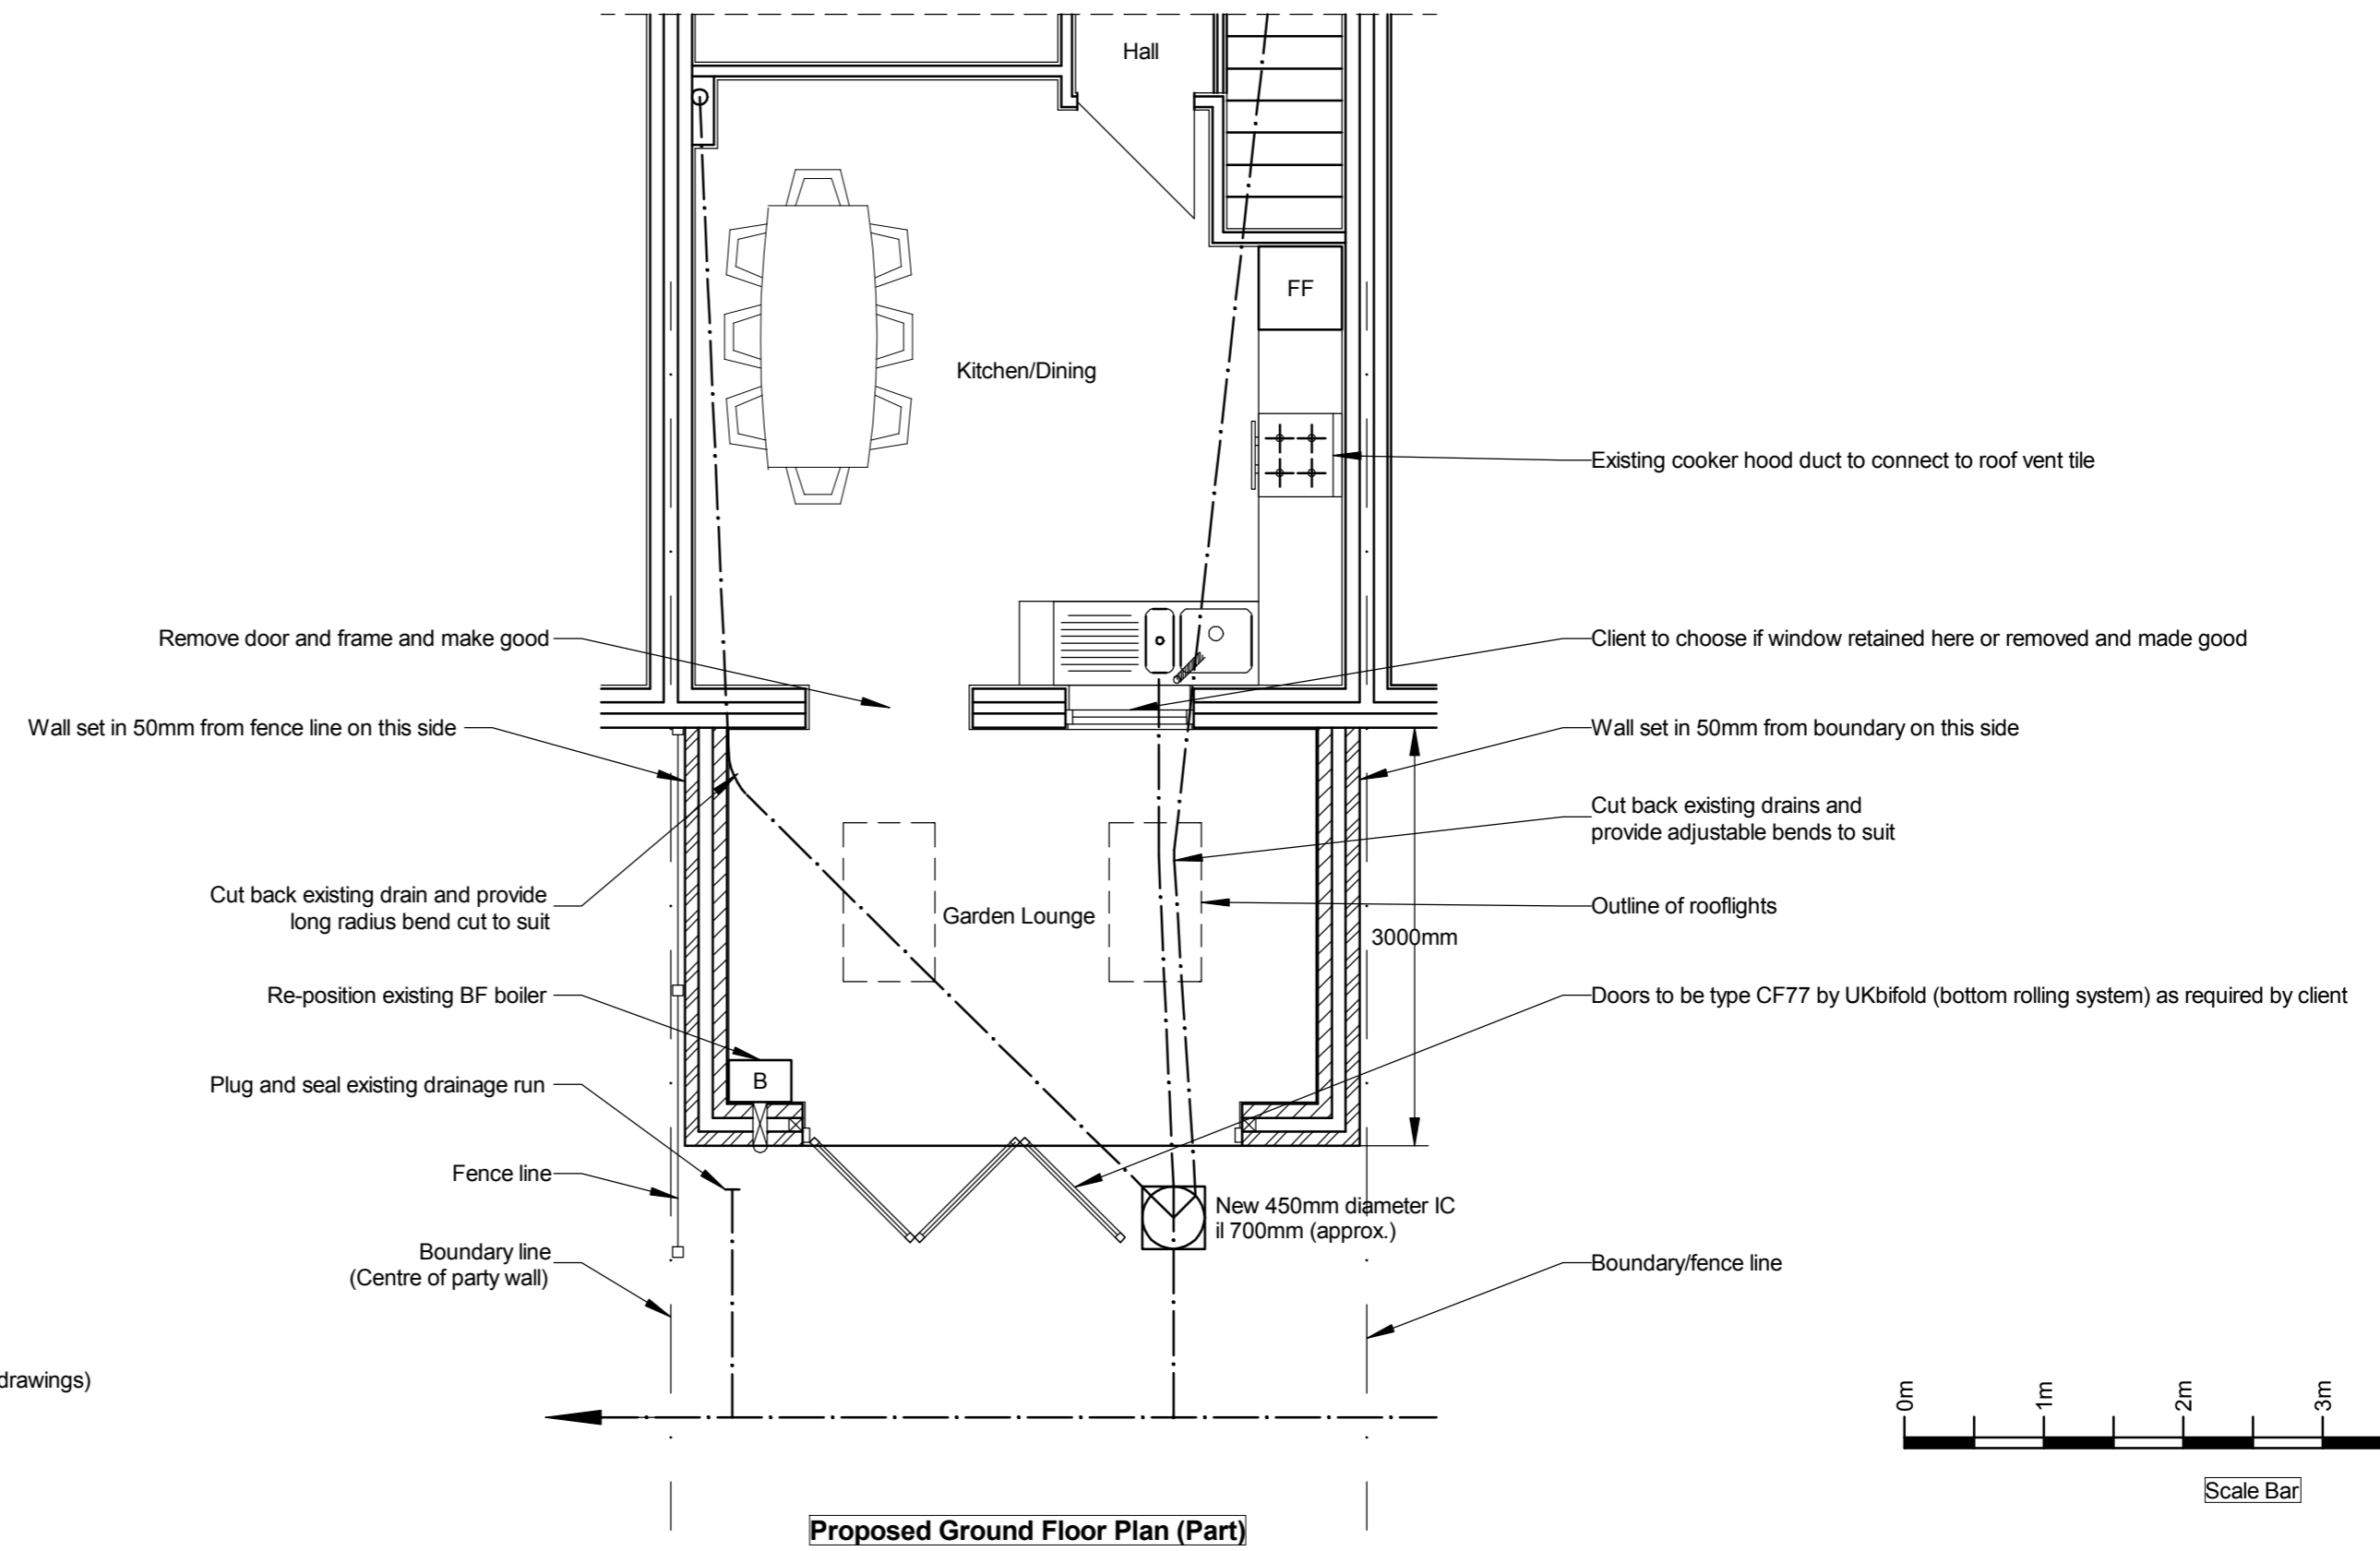


Revisions

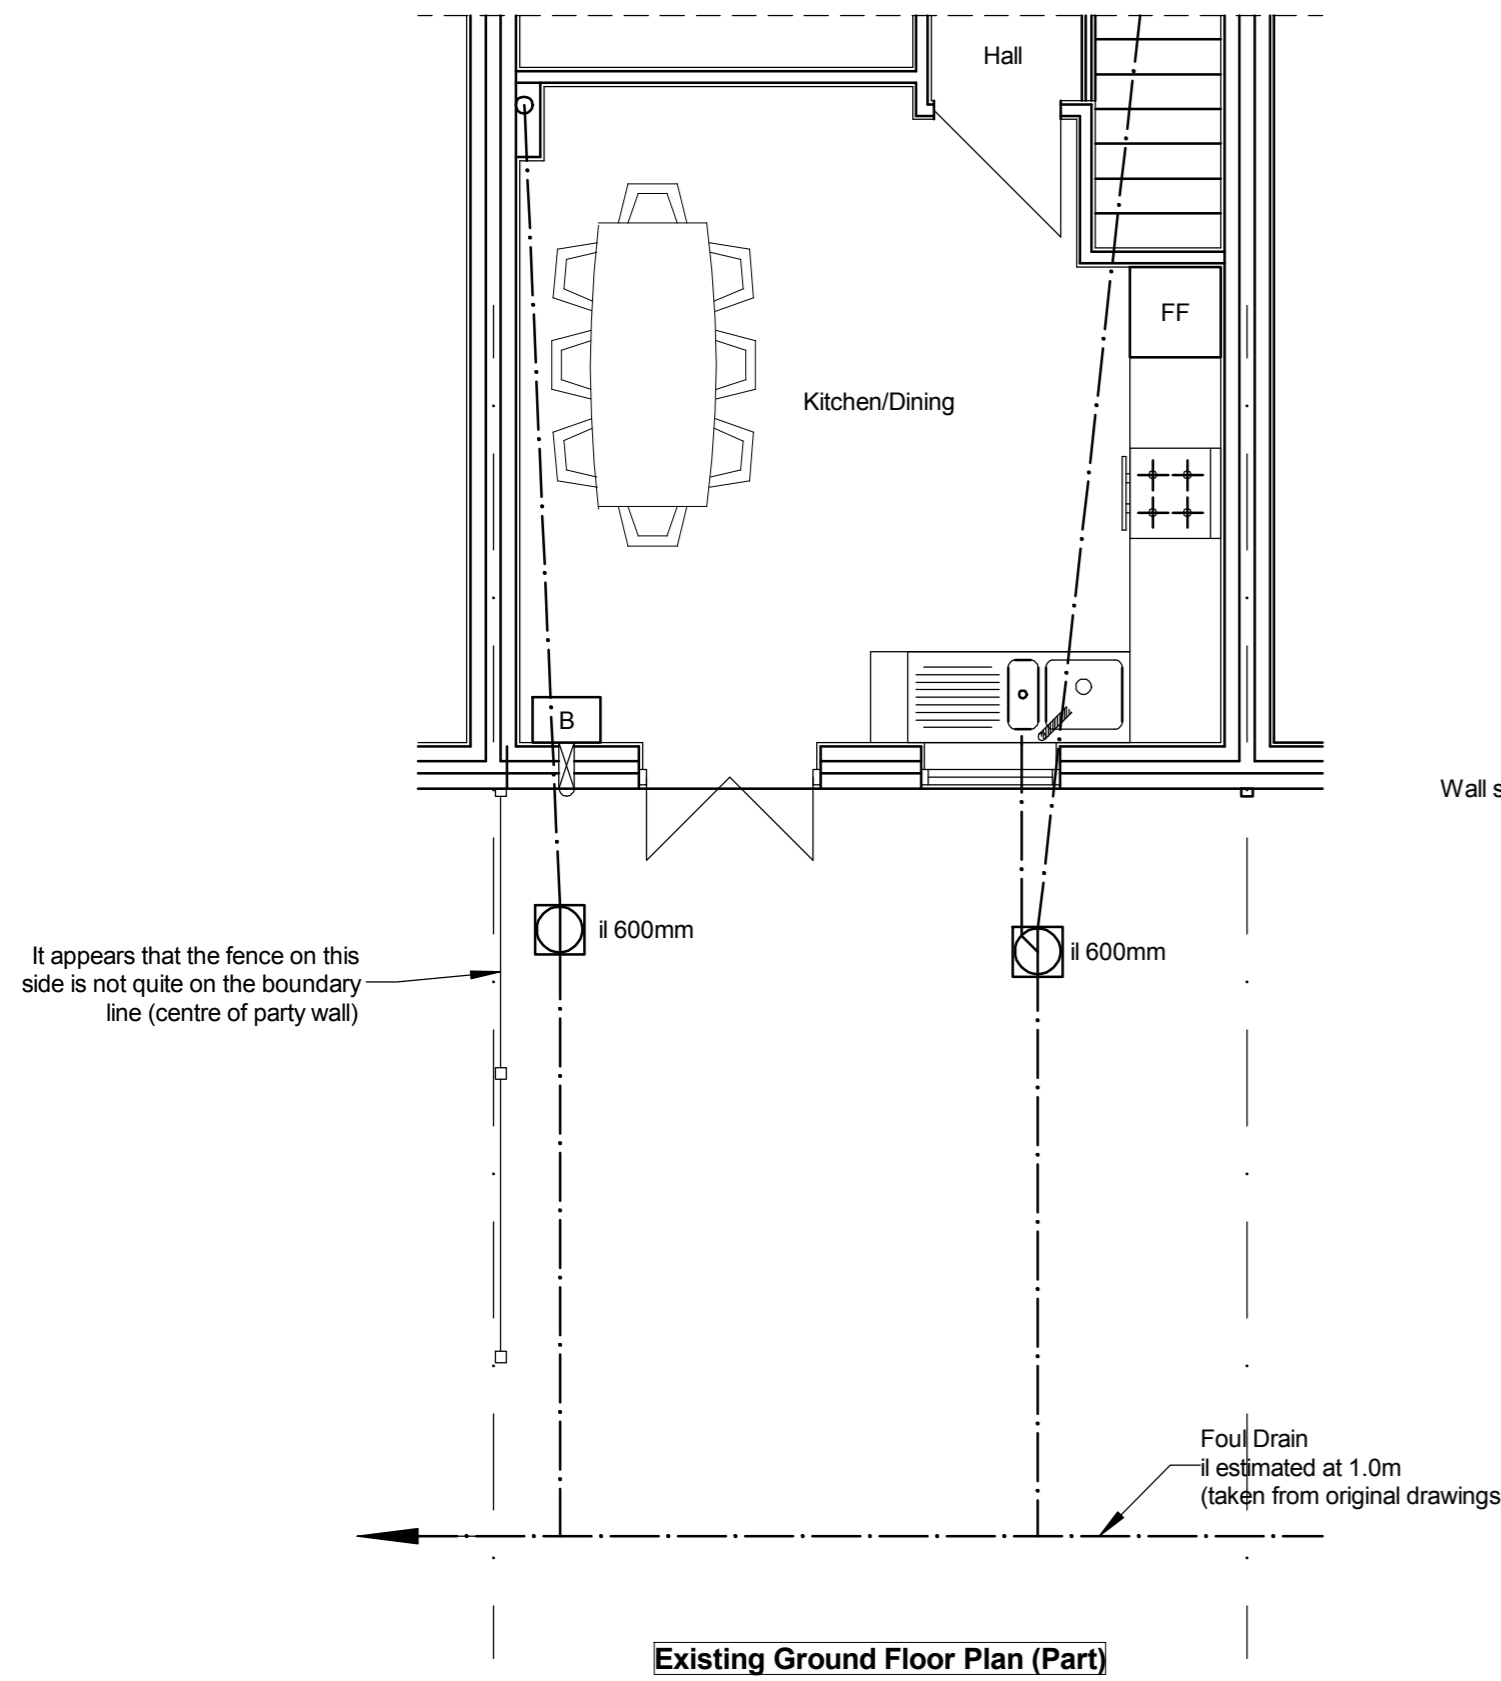

Notes

The contractor is responsible for checking dimensions on site before work is carried out.
SGT Building Design to be notified of any discrepancies.
© SGT Building Design unless otherwise agreed.

SGT Building Design

drawing title

Single Storey Rear Extension

site

19 Shepherds Farm, Mill End,
Rickmansworth, Herts.

scale 1:50 @ A2

drawing no. 2000-03

date

revision