
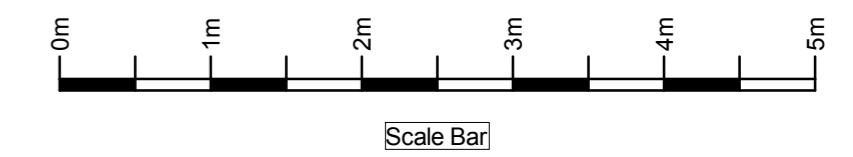
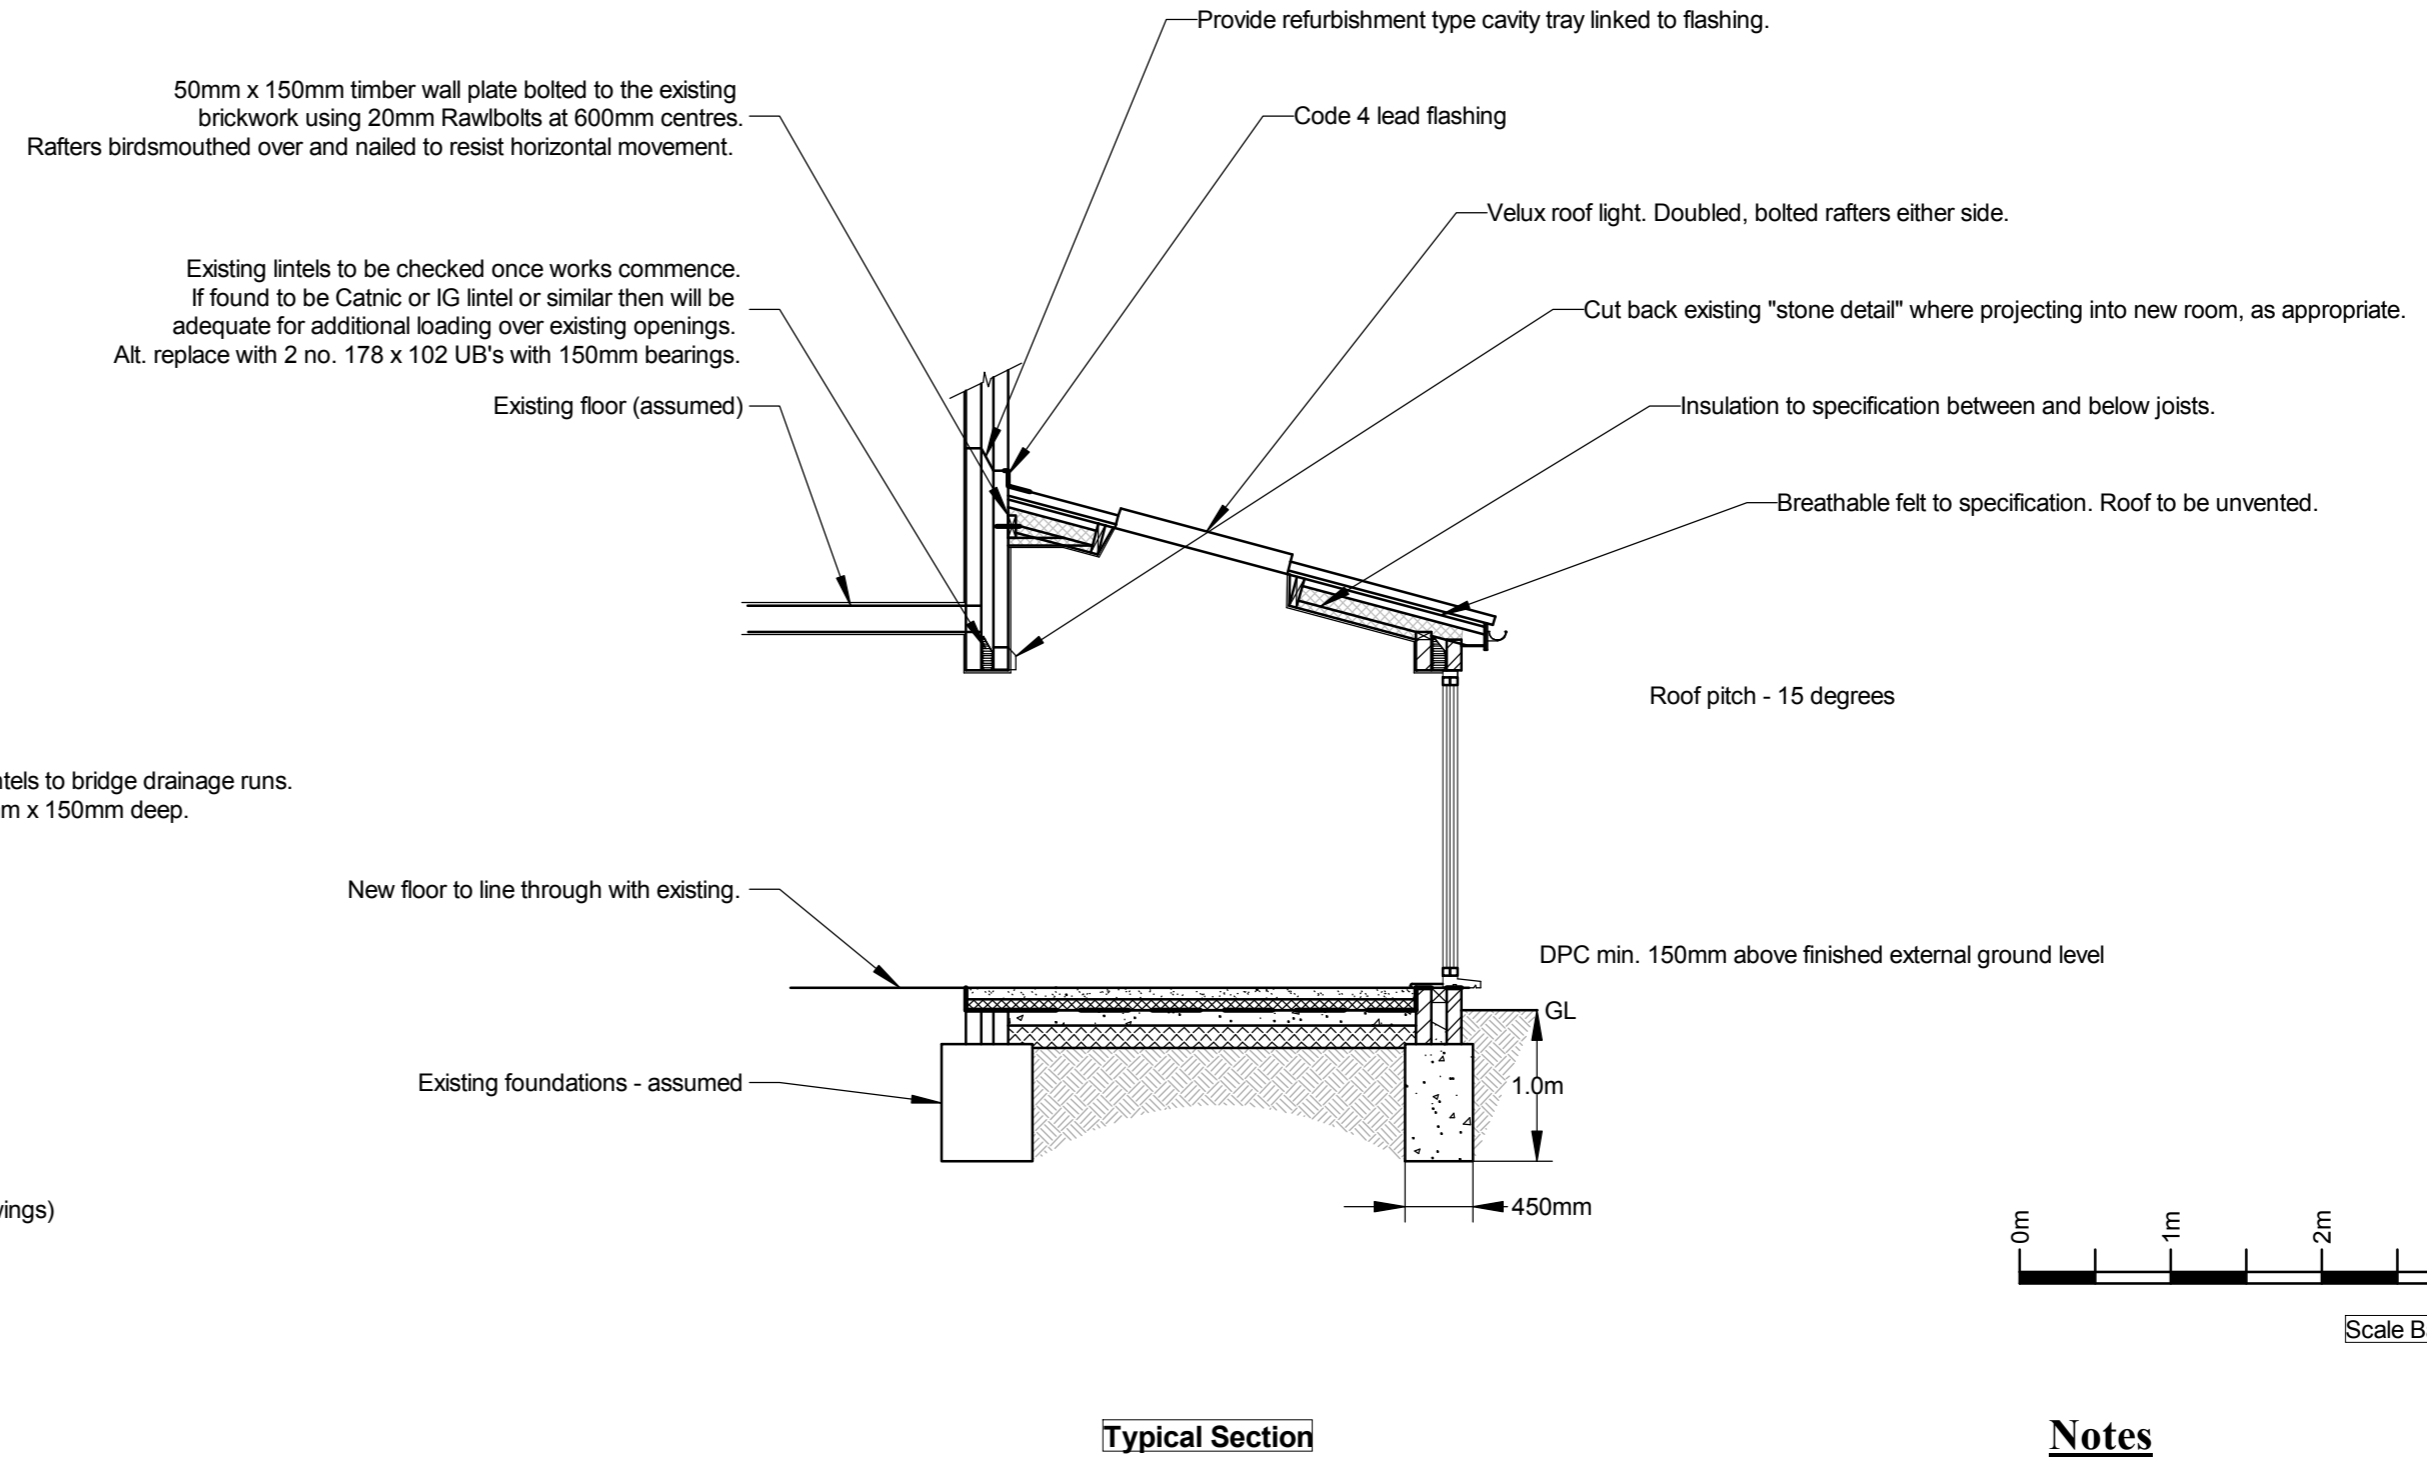


Revisions

A - Section and notes added.

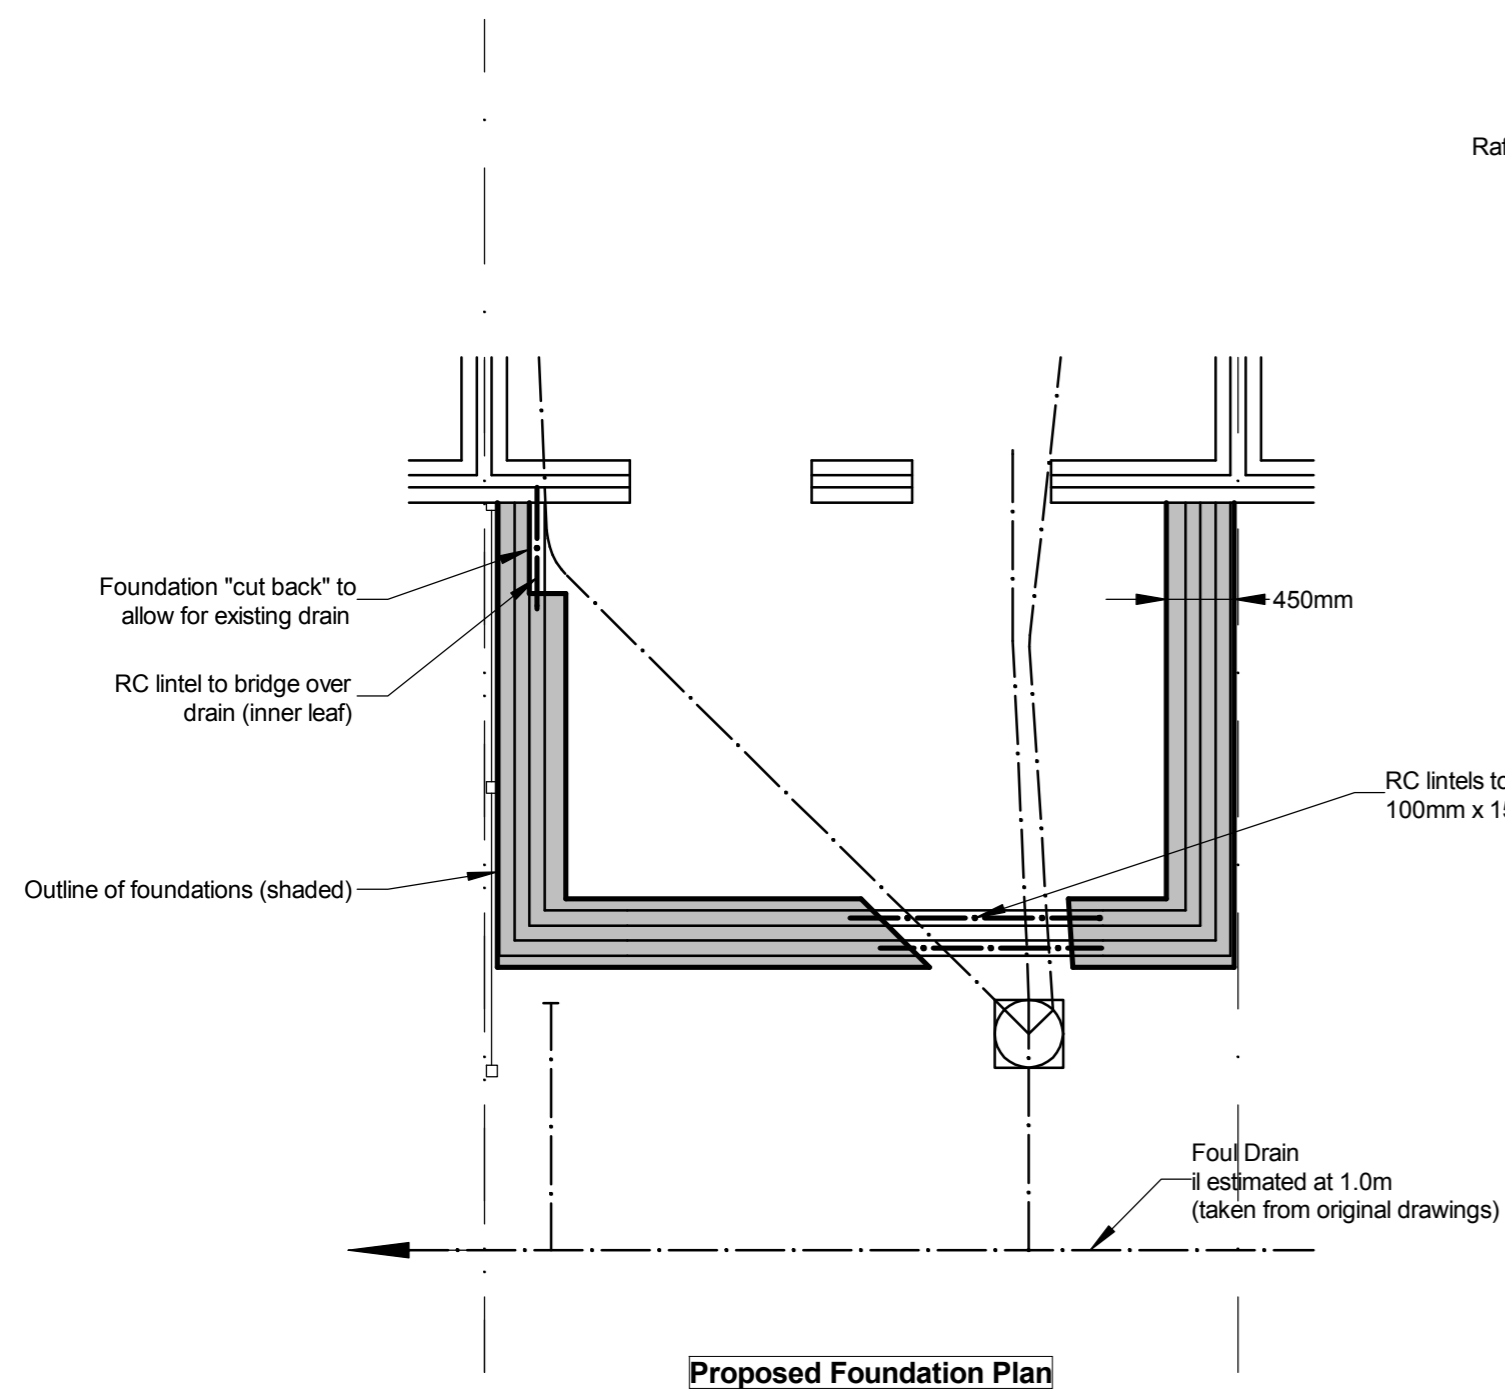

Notes

The contractor is responsible for checking dimensions on site before work is carried out.
SGT Building Design to be notified of any discrepancies.
© SGT Building Design unless otherwise agreed.

SGT Building Design

drawing title
Single Storey Rear Extension

site

| | |
|-----------------|---------------------|
| scale 1:50 @ A2 | drawing no. 2000-04 |
| date | revision A |