




**Revisions**

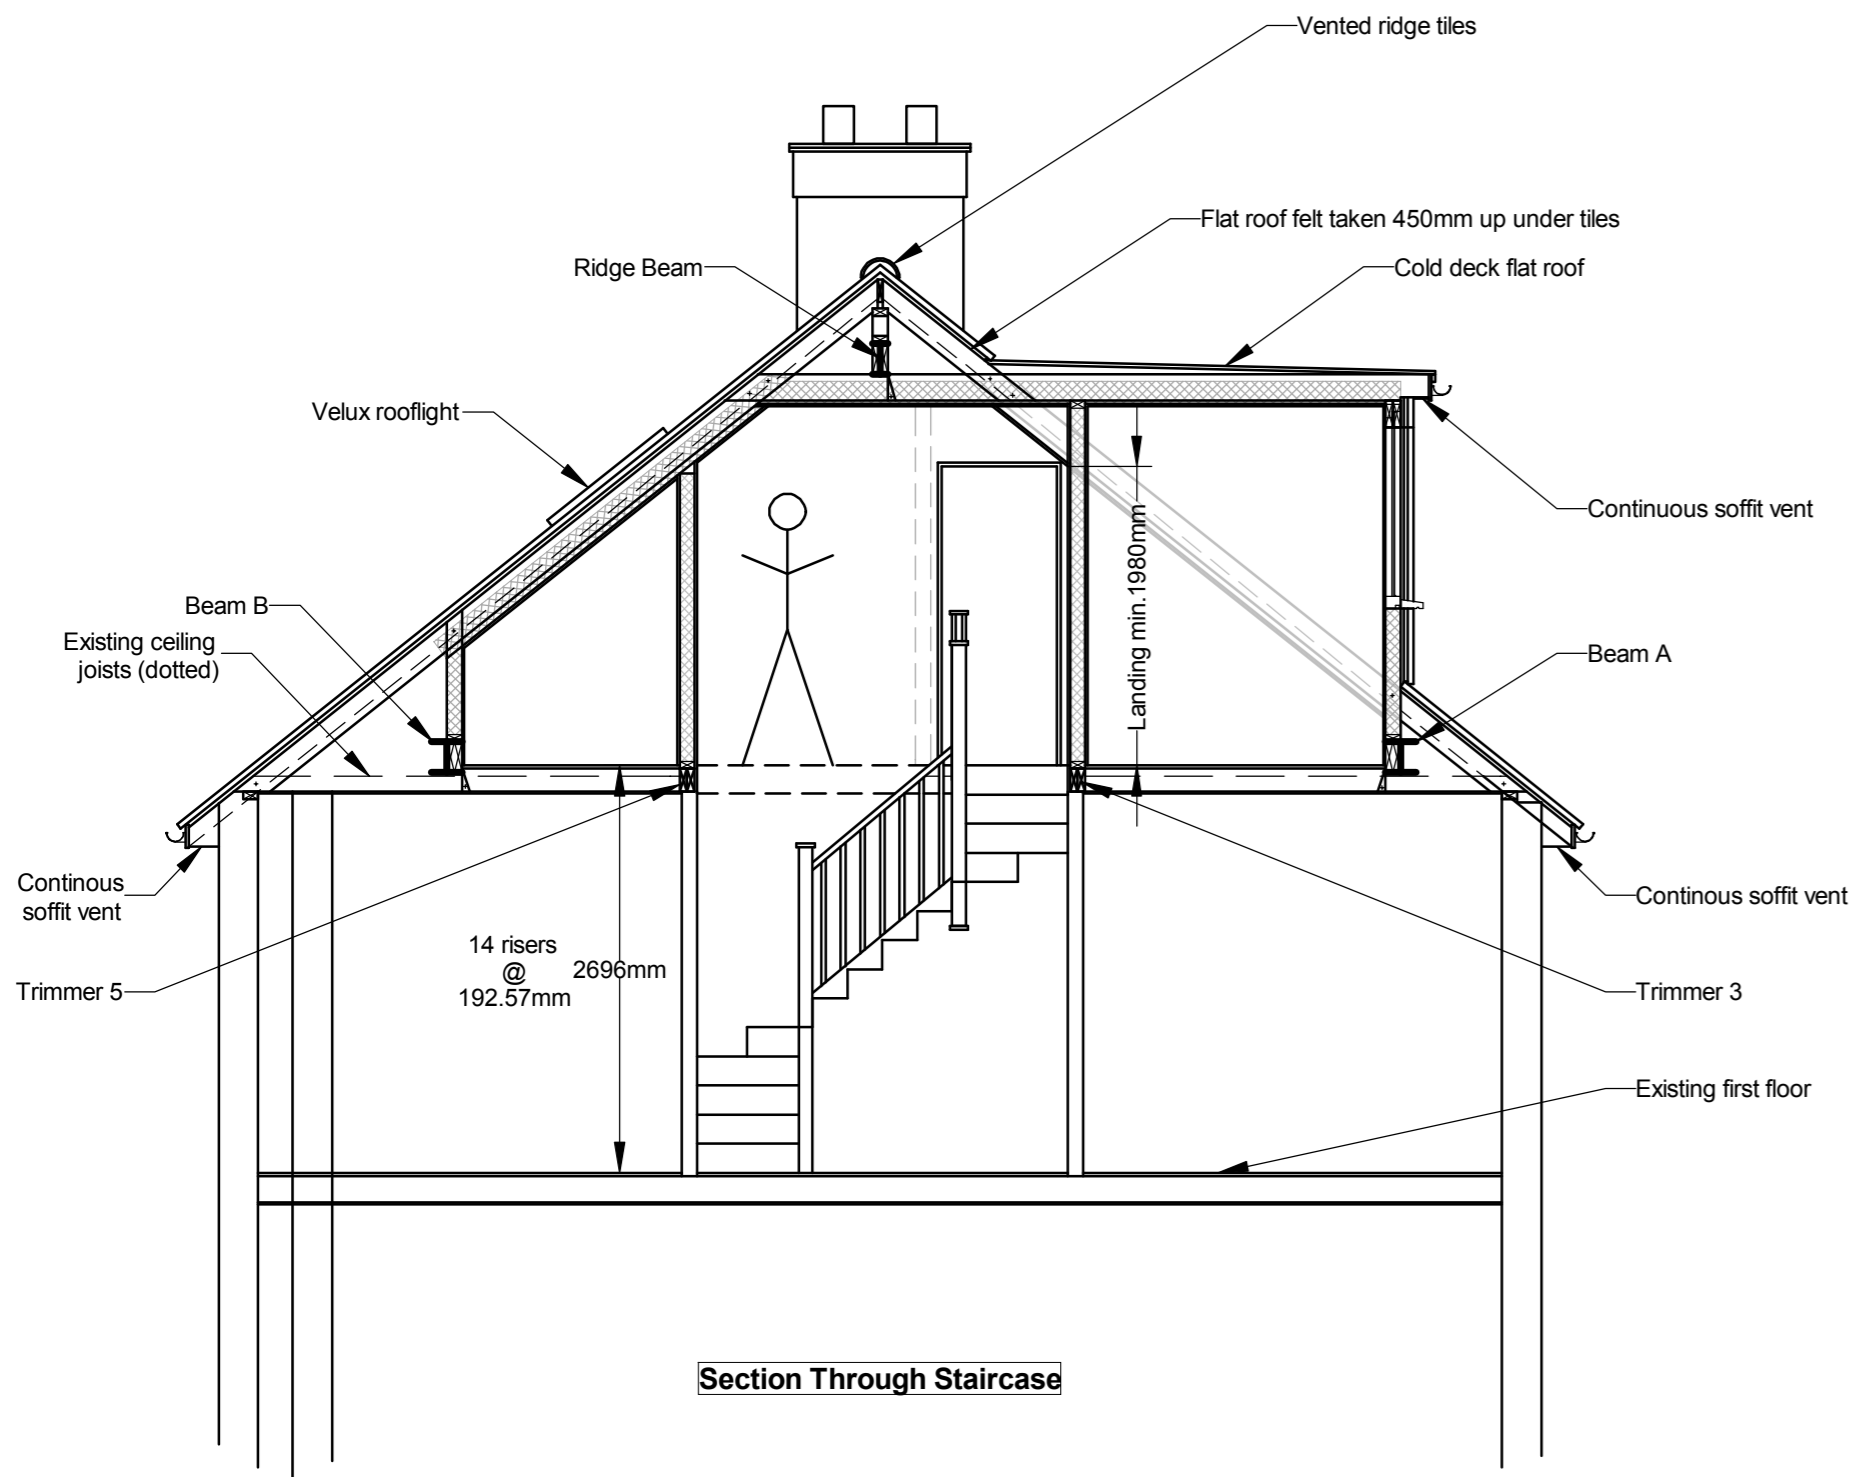

**Section Through Staircase**

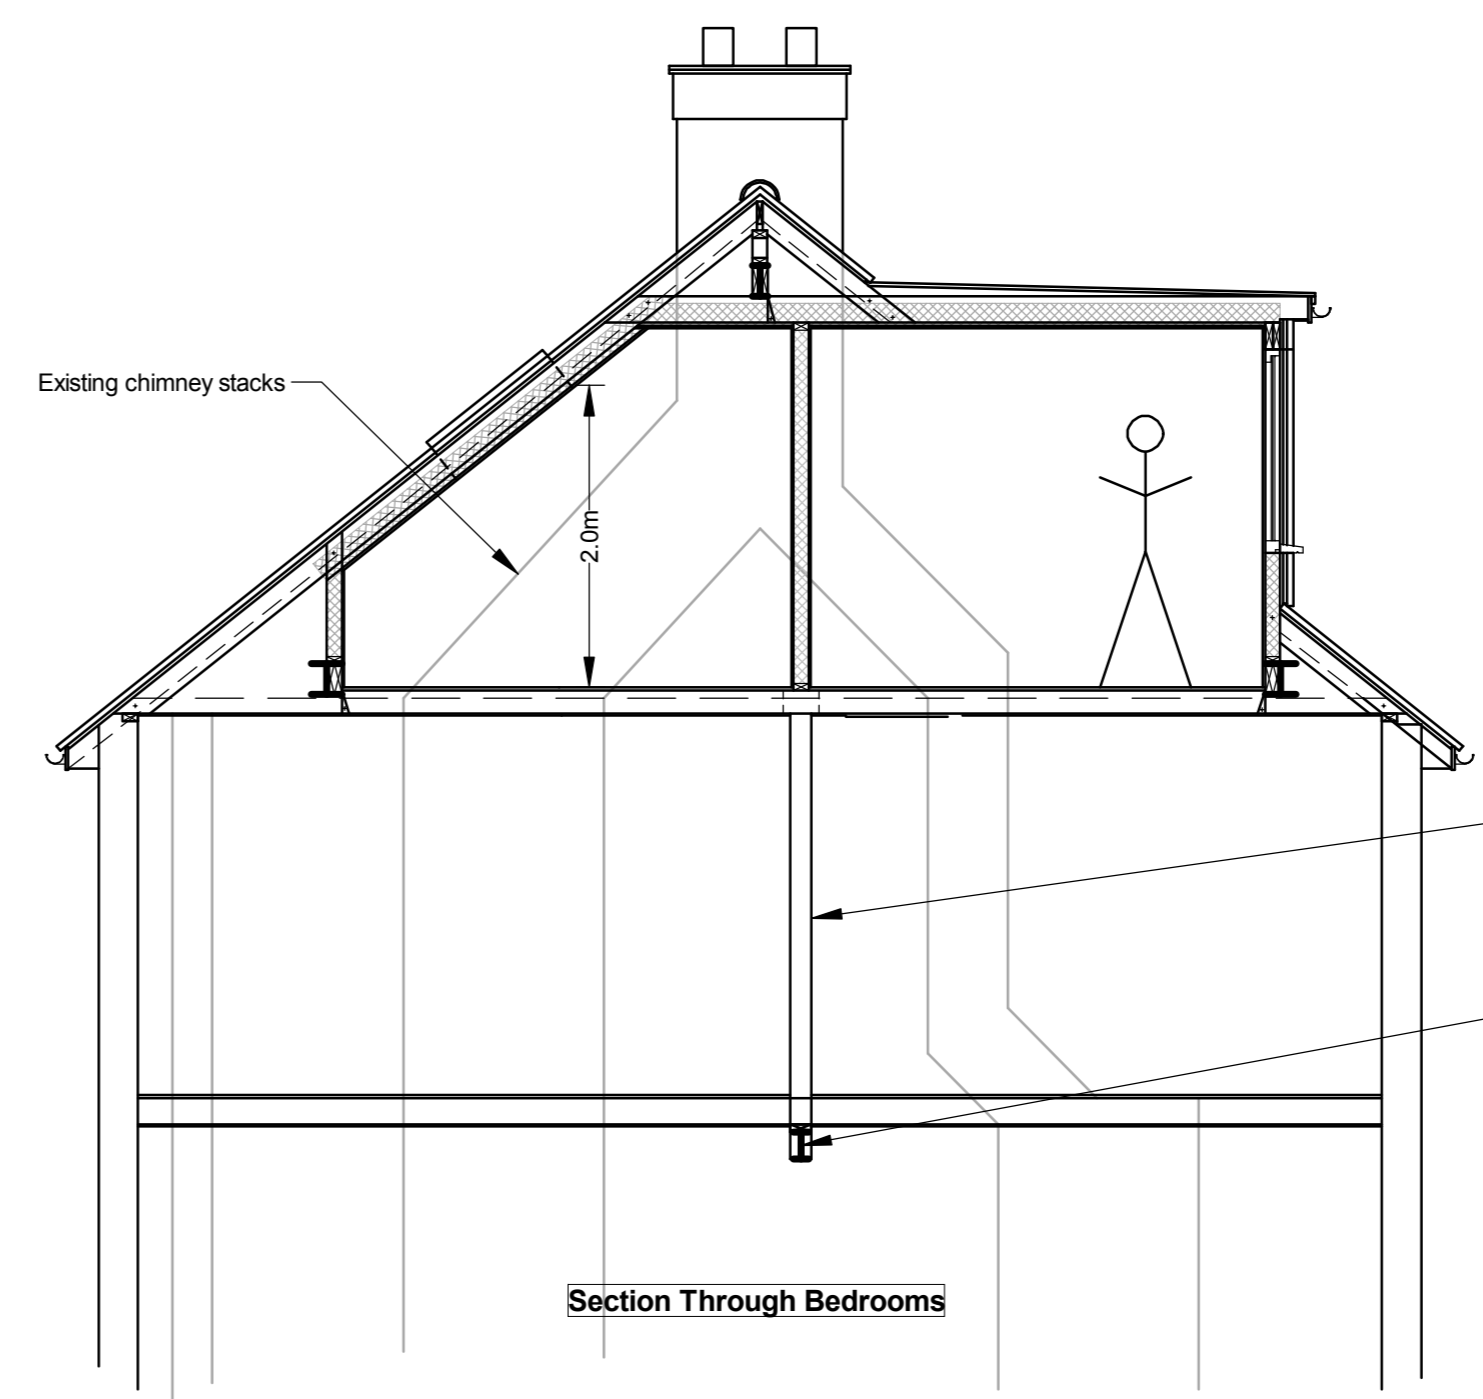

**Section Through Bedrooms**

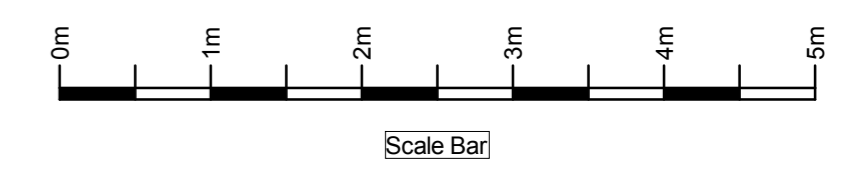

**Notes**

The contractor is responsible for checking dimensions on site before work is carried out. SGT Building Design to be notified of any discrepancies. © SGT Building Design unless otherwise agreed.

**SGT Building Design**

drawing title  
**Loft Conversion Including Hip to Gable and Rear Dormer**

site

scale 1:50 @ A2	drawing no. 4000-04
date	revision