

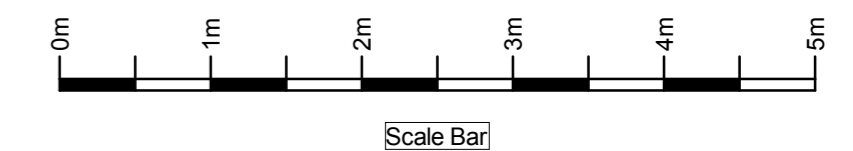


Revisions

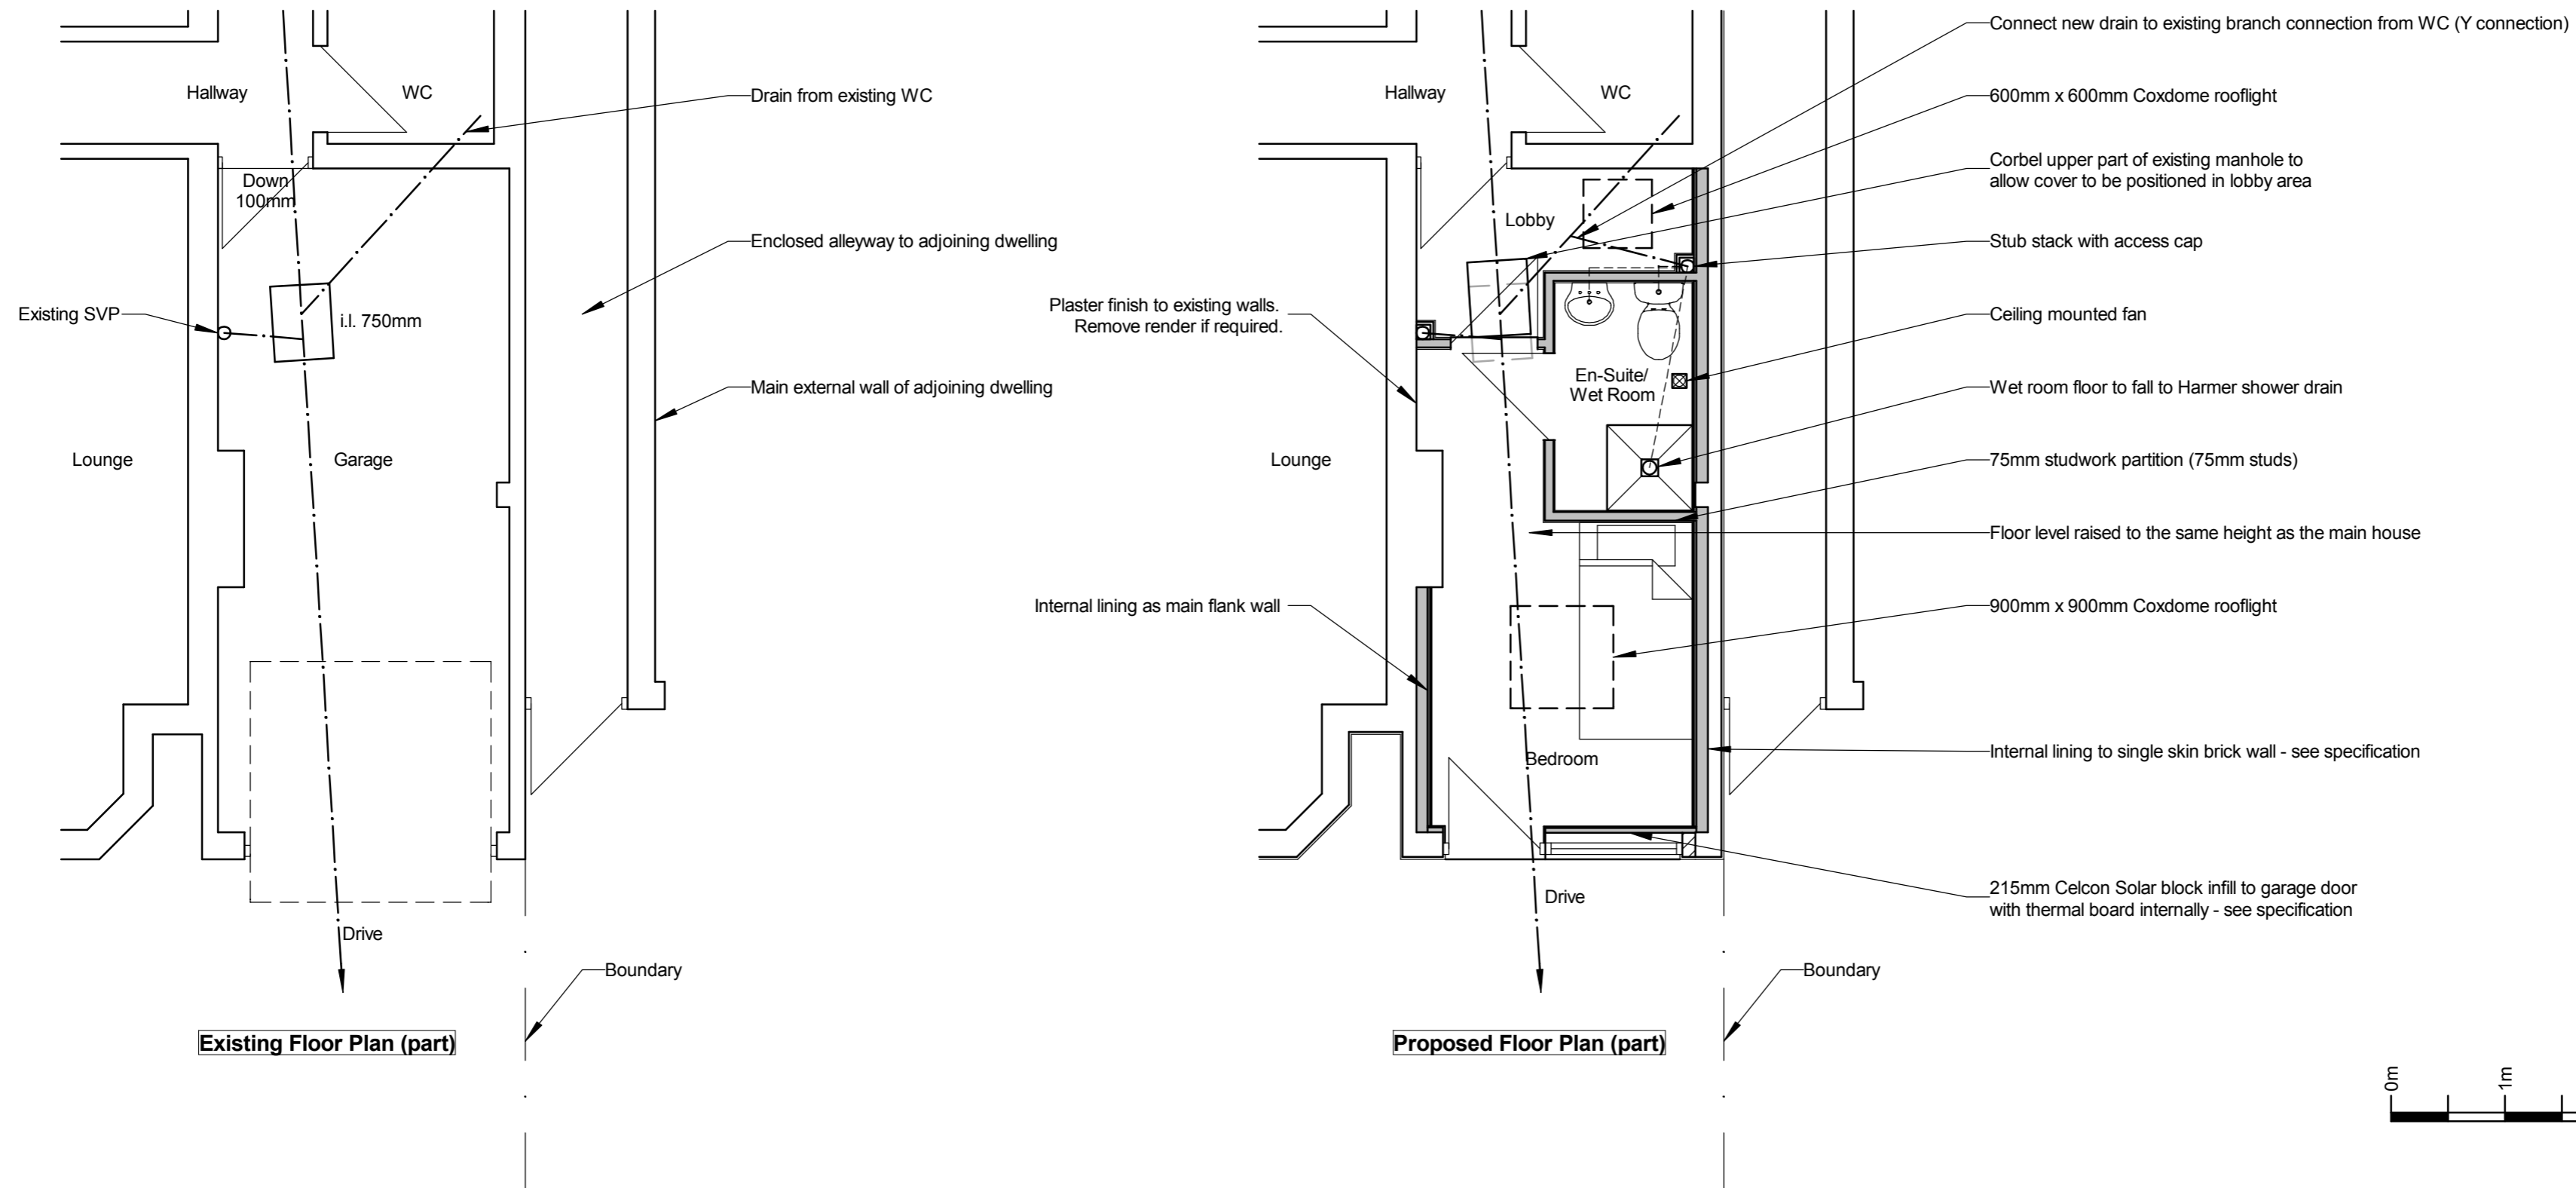

Notes

The contractor is responsible for checking dimensions on site before work is carried out.
 SGT Building Design to be notified of any discrepancies.
 © SGT Building Design unless otherwise agreed.

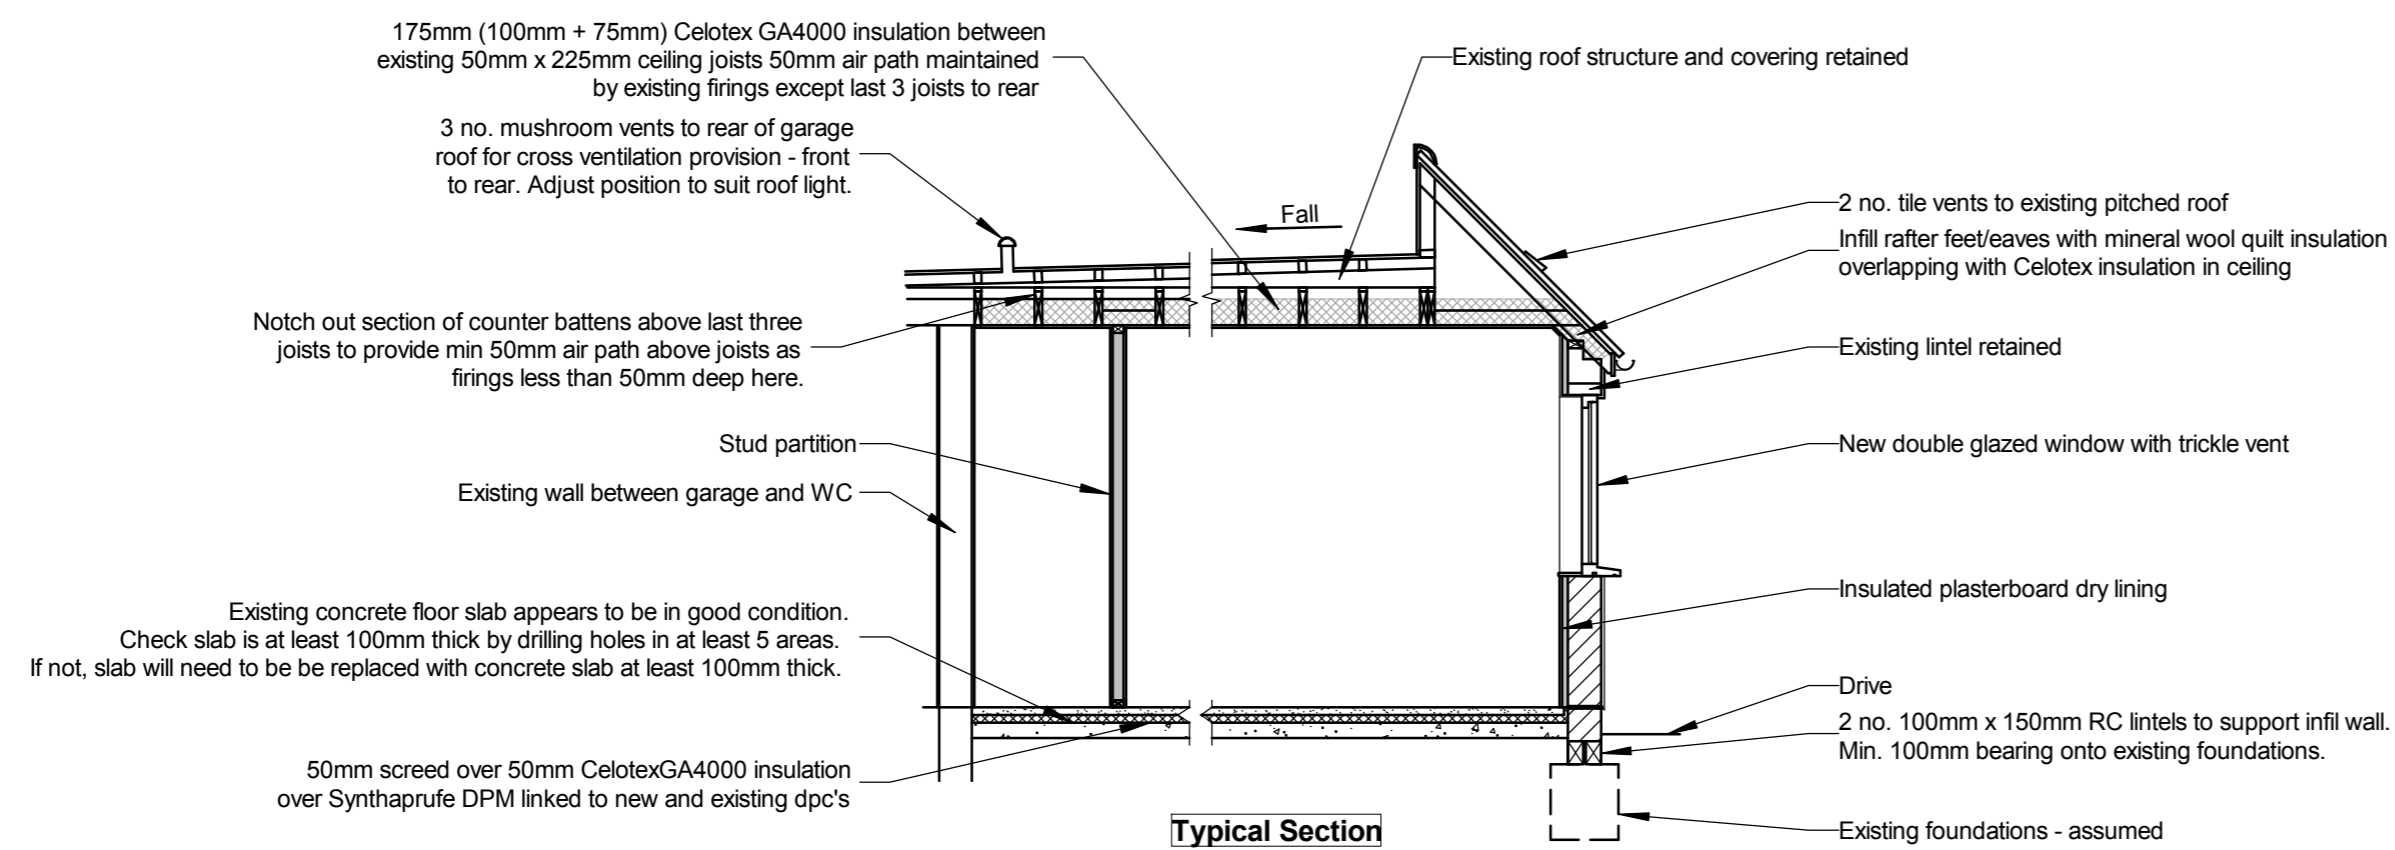

SGT Building Design

drawing title
Garage Conversion

site

scale 1:50 @ A2 drawing no. 6000-01
 date revision