


**Revisions**

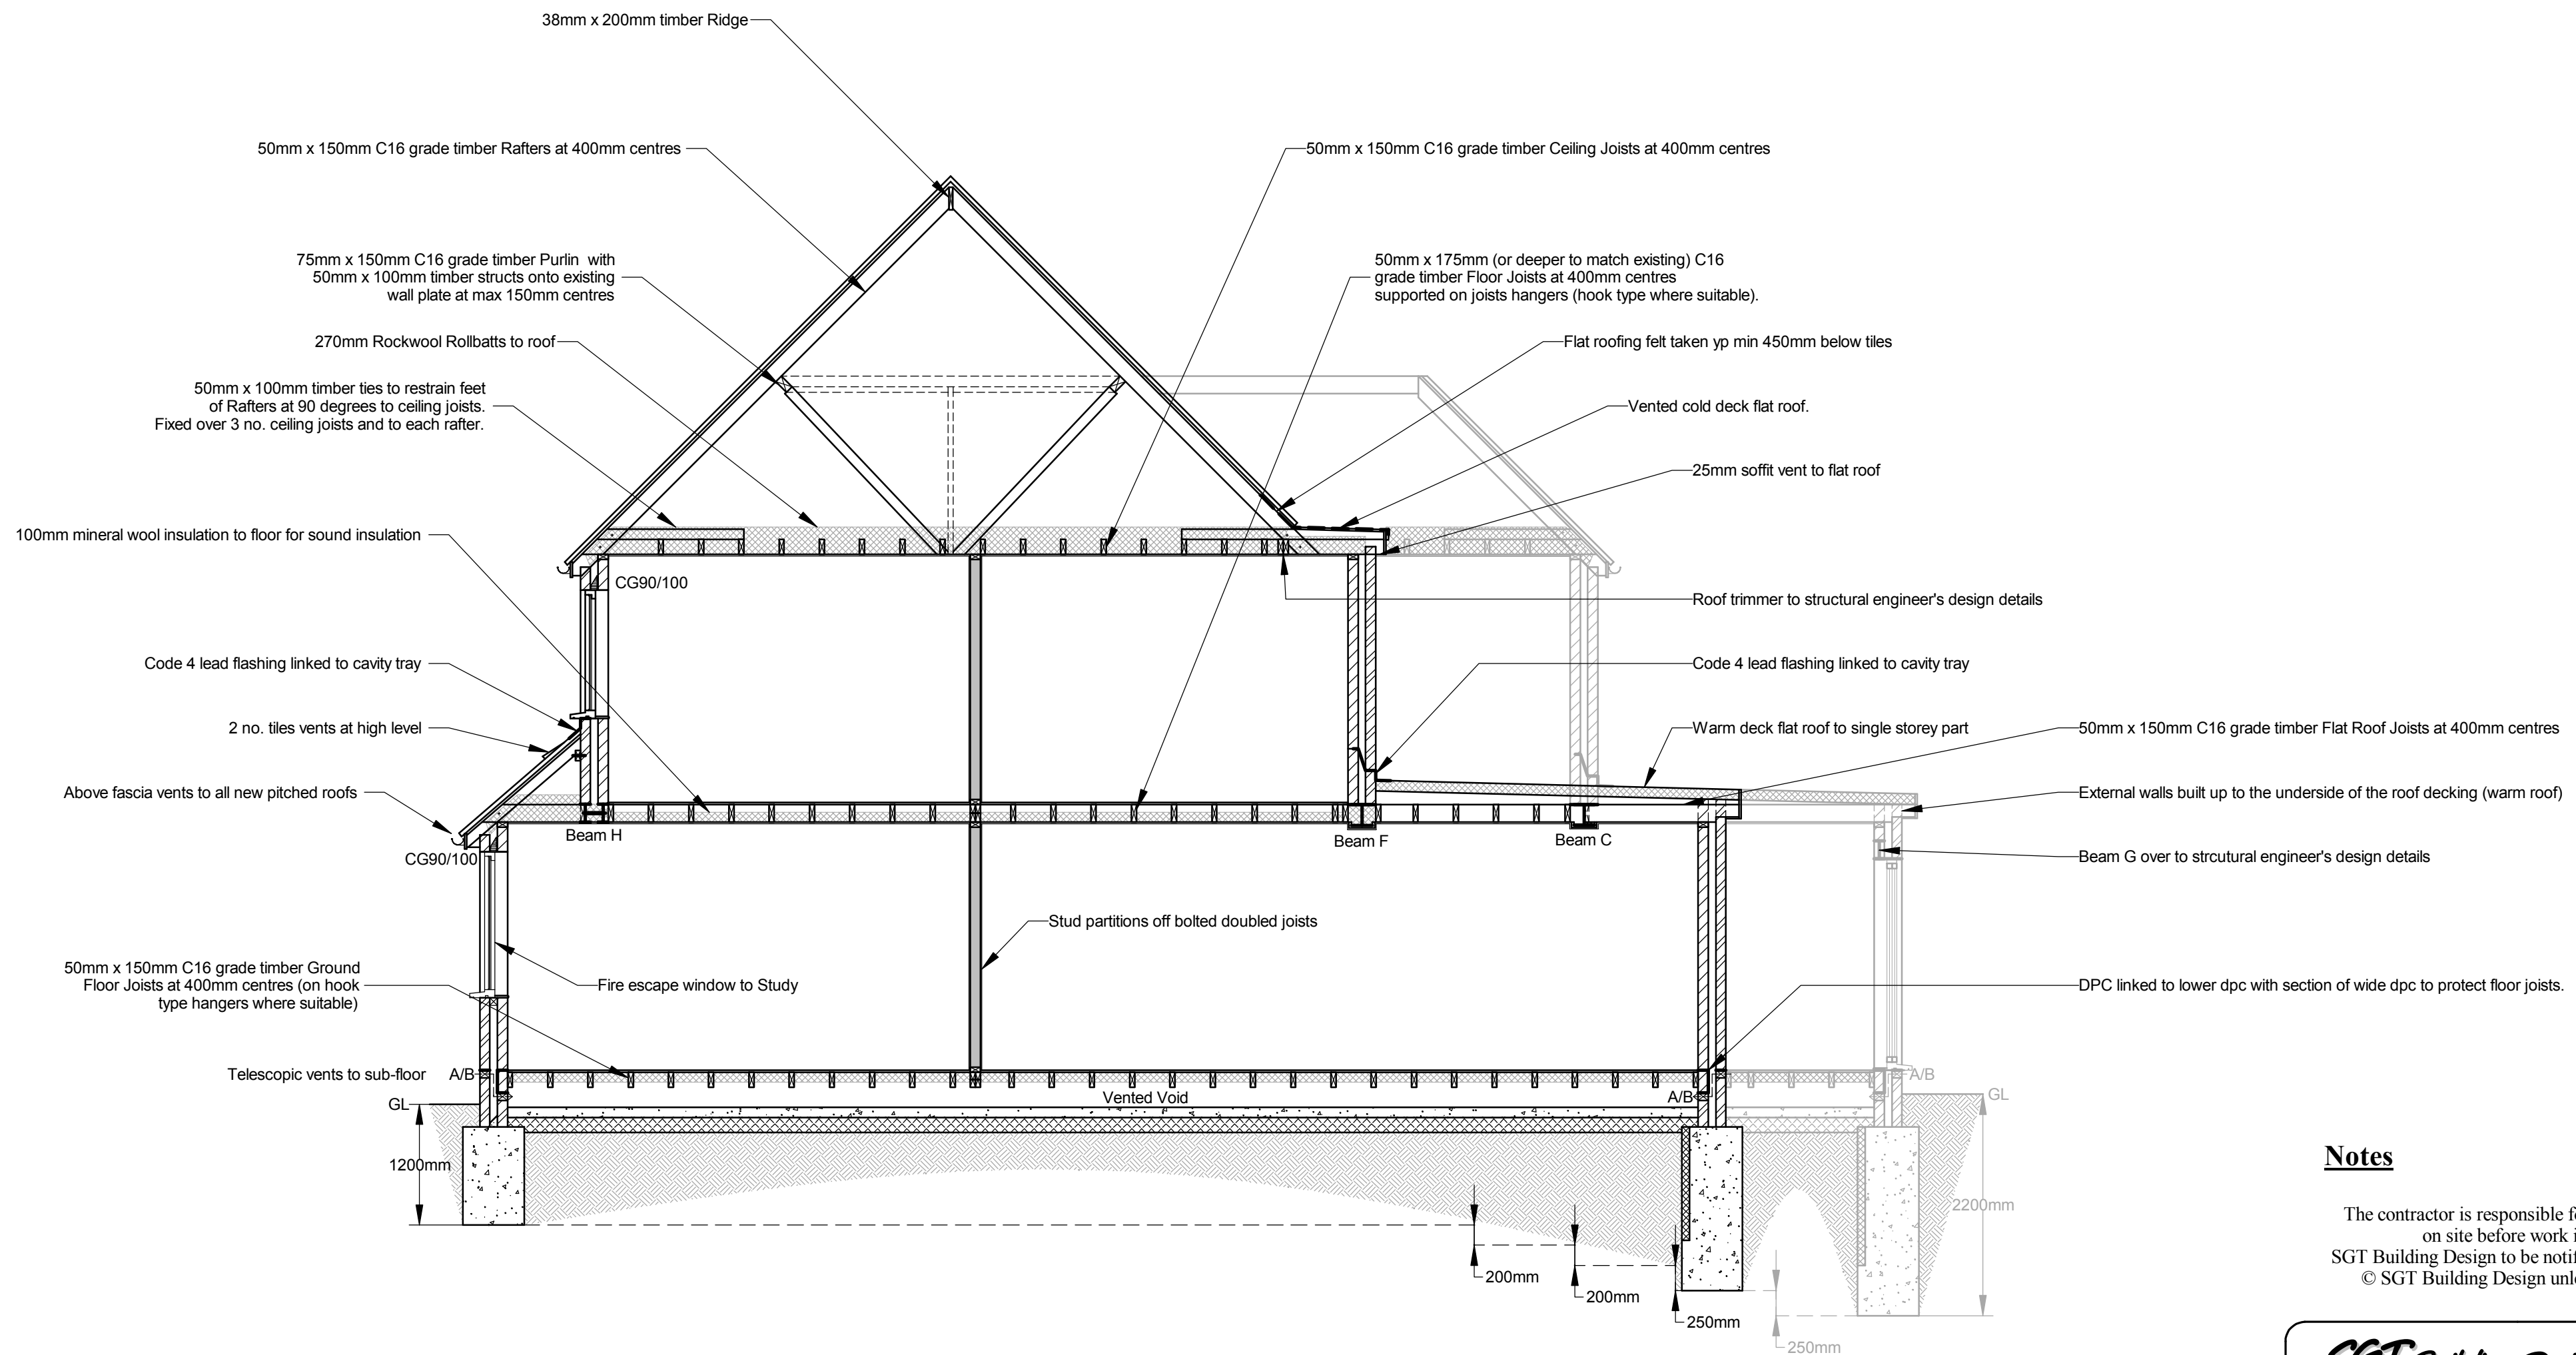

**Typical Section Through Side Extension**

**Notes**

The contractor is responsible for checking dimensions on site before work is carried out.  
 SGT Building Design to be notified of any discrepancies.  
 © SGT Building Design unless otherwise agreed.

**SGT Building Design**

drawing title  
**Extensions and Alterations**

site

scale 1:50  
 date

drawing no. 8000-05  
 revision